



RENVOOI

Elektrapunten in woningscheidende wanden 300mm verspringend aanbrengen.

Schakelaars op 1050+ vl.
Wandcontactdozen op 300+ vl.

	= plafondlichtpunt
	= wandlichtpunt
	= wandlichtpunt, vv. armatuur (SLV, Sitra Cube, antraciet)
	= schakelaar dubbelpolig
	= schakelaar enkelpolig
	= gecombineerde schakelaar enkelpolig
	= bediening ventilatiesysteem
	= wandcontactdoos dubbel
	= wandcontactdoos enkel
	= wandcontactdoos boiler
	= wandcontactdoos droger
	= wandcontactdoos elektrisch radiator
	= wandcontactdoos koelkast
	= wandcontactdoos magnetron/oven
	= wandcontactdoos verdeler vloerverwarming
	= wandcontactdoos vaatwasmachine
	= wandcontactdoos wasemkap
	= wandcontactdoos wasmachine
	= wandcontactdoos warmtepompinstallatie
	= wandcontactdoos werkschakelaar boven keukenblad
	= wandcontactdoos gebalanceerd ventilatiesysteem met warmteterugwinning
	= aansluitpunt loos in doos + afdekplaatje
	= aansluitpunt boiler, loos
	= aansluitpunt kooktoestel, bedraad
	= aansluitpunt thermostaat, bedraad
	= schel
	= bel
	= rookmelder op elektriciteitsnet
	= elektrische radiator (bijverwarming)

ALGEMENE VOORWAARDEN

- * alle maten in millimeters
- * gevels, doorsnedes schaal 1:00, plattegronden schaal 1:50 (daken op 1500+ doorgesneden)
- * kleine wijzigingen voorbehouden
- * wijzigingen nav. engineering installatie, BENG-berekening en constructie voorbehouden
- * aan maatvoering kunnen geen rechten worden ontleend
- * verwarmingselementen, keukenopstelling, afzuigpunten en rookmelders indicatief weergegeven (plaats en afmeting)
- * warmtepomp, ventilatiebox, omvormers en dakdoorvoeren indicatief weergegeven (plaats en afmeting)
- * positie dakramen, positie dakkapellen kan wijzigen n.a.v. engineering dakplaten




LOVERBOSCH III
ASTEN
VERKOOPTEKENINGEN

BLAD VK-100	DATUM 13-09-2025	REVISIE	FORMAAT A3
----------------	---------------------	---------	---------------



woningtypes

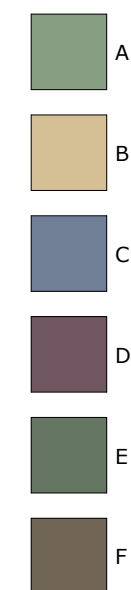







zuidwestgevel




zuidoostgevel




noordoostgevel



noordwestgevel

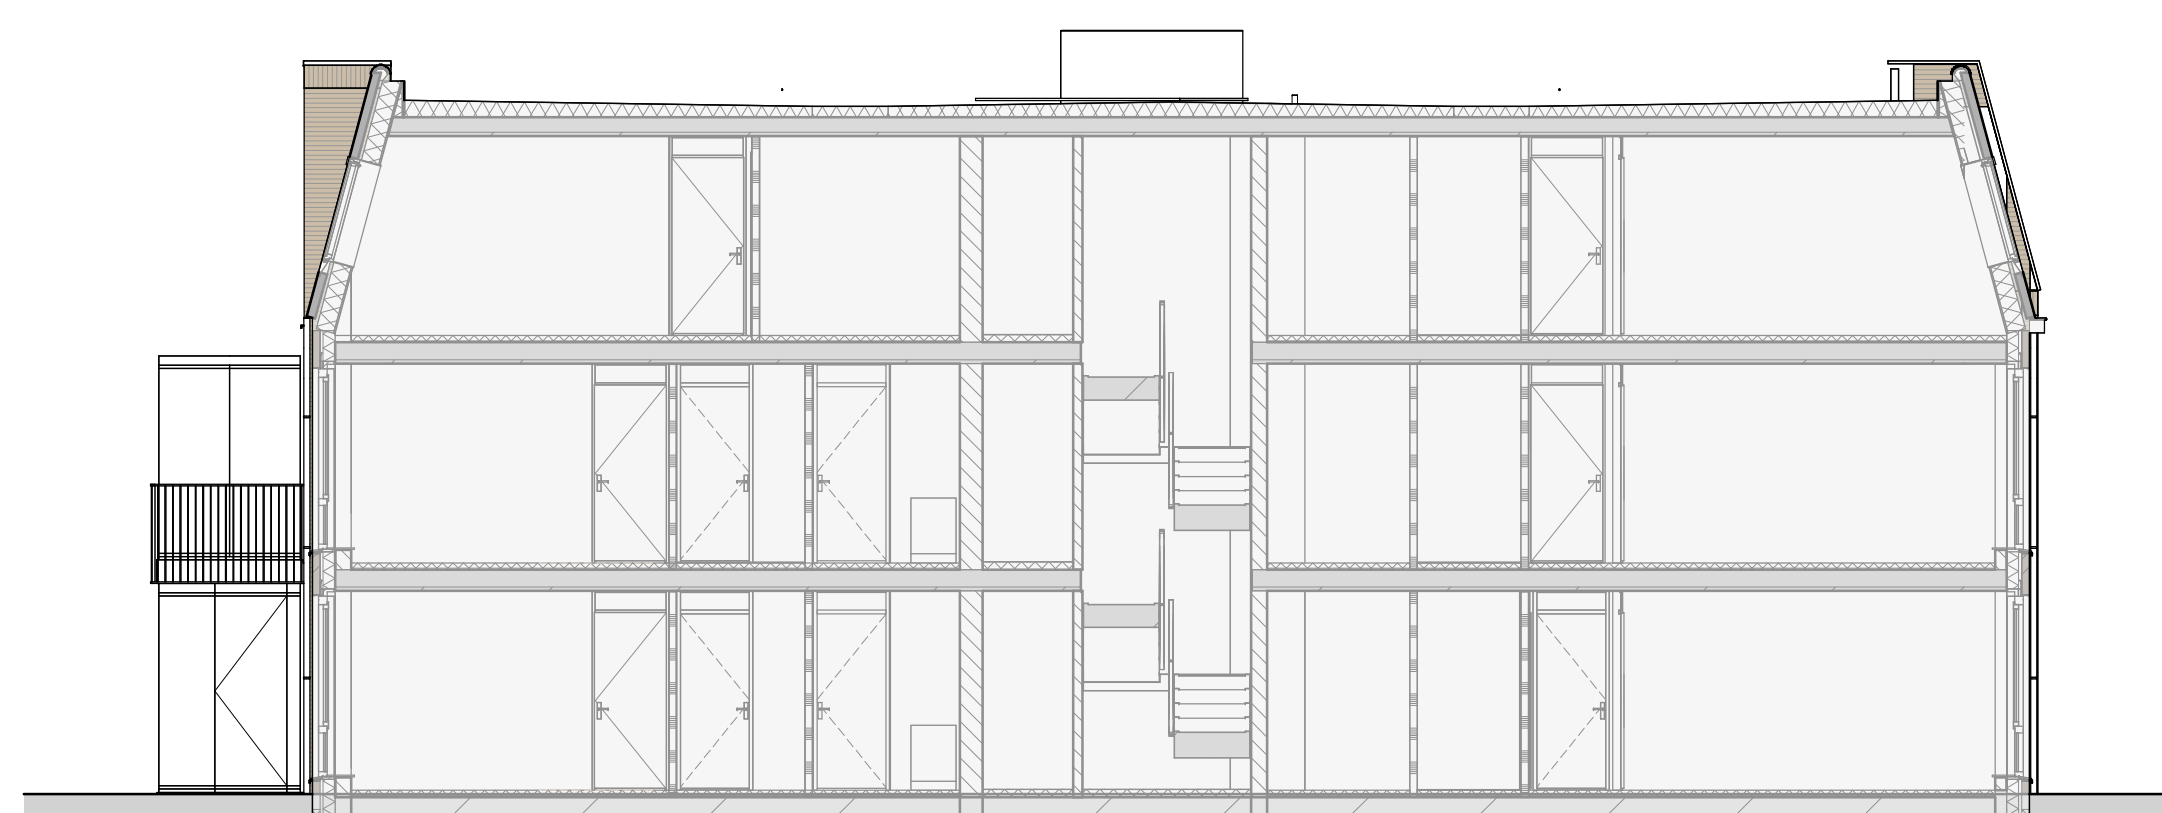

doorsnedes

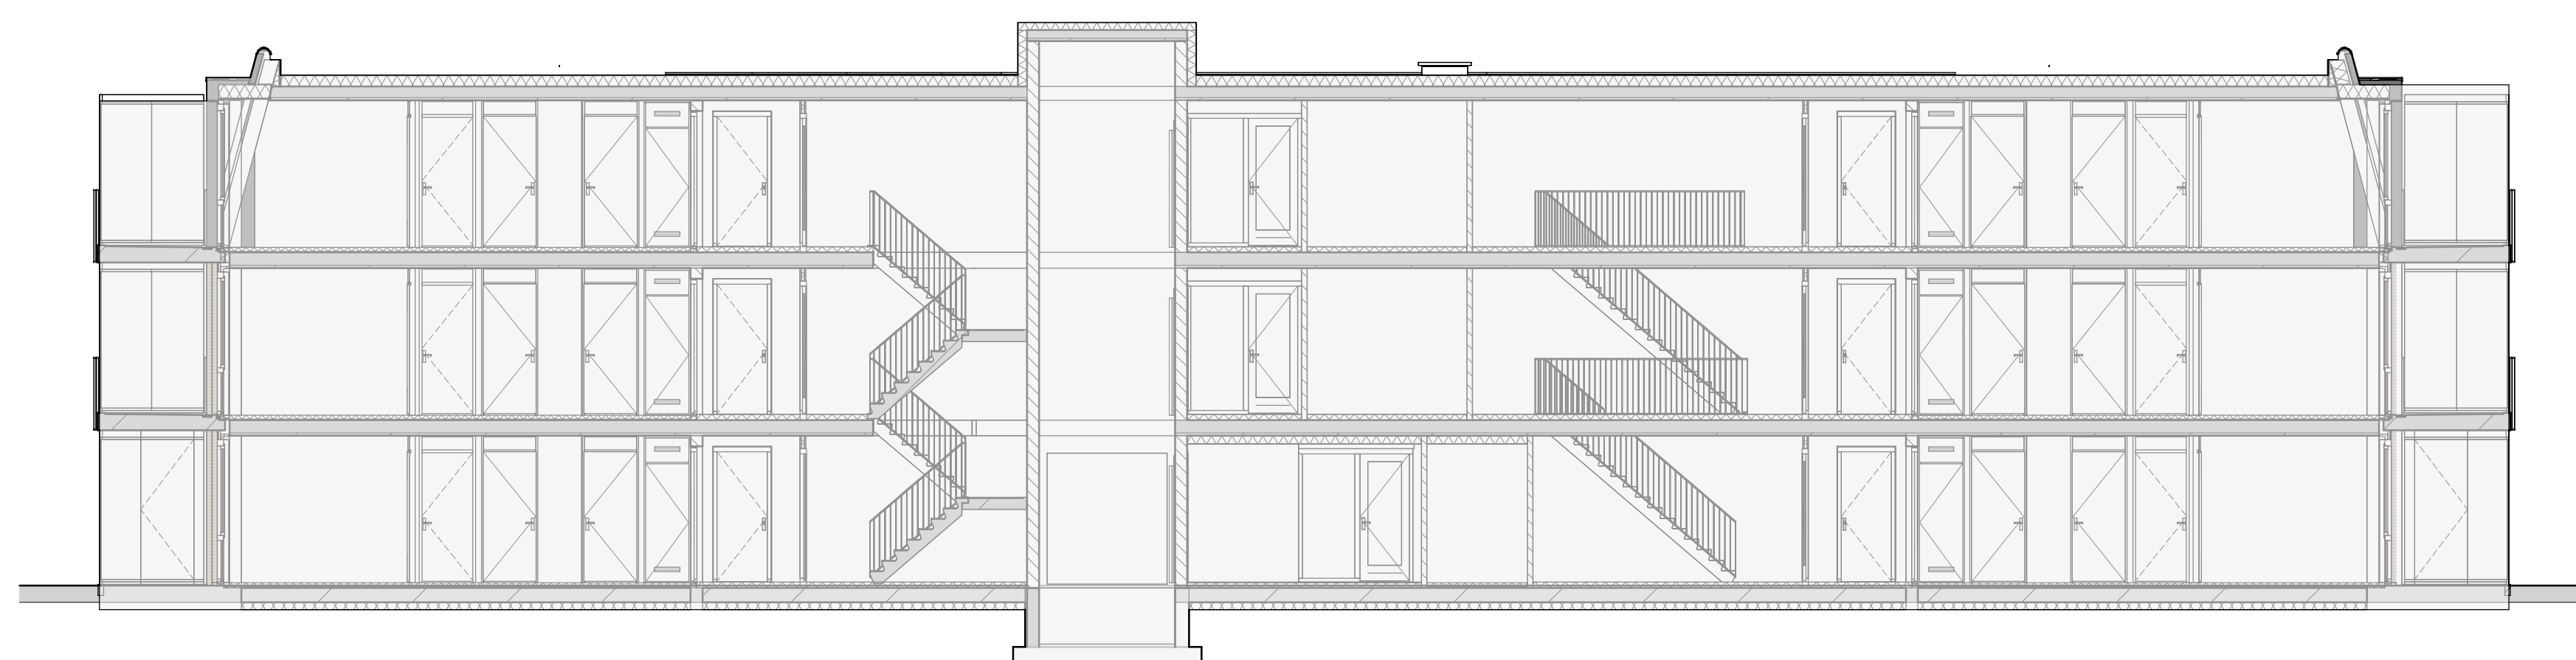


This architectural floor plan depicts a residential unit with the following layout and features:

- keuken/woonkamer** (kitchen/living room): A large open-plan area with a combined living space of 8136 and a kitchen area of 4880. It includes a fireplace, a large window, and a built-in oven.
- entree** (entrance): A central hallway with a combined area of 2850 and 2430, featuring a coat closet and a door to the technical room.
- techniek** (technical room): A room with a combined area of 3400 and 1886, containing a water pump (wp) and a water treatment unit (WTW).
- badkamer** (bathroom): Two bathrooms are shown. One has a combined area of 2736 and 2877, and the other has a combined area of 1786 and 1130. Both include a bathtub, toilet, and sink.
- toilet** (toilet): A separate toilet room with a combined area of 1400 and 1070.
- slaapkamer** (bedroom): Three bedrooms are provided:
 - slaapkamer 1** (bedroom 1): 2830
 - slaapkamer 2** (bedroom 2): 4947
 - slaapkamer 3** (bedroom 3): 3644
- mk** (mechanical room): A small room with a combined area of 1350 and 1130, likely for a boiler or furnace.

The plan also shows various architectural details such as doors, windows, stairs, and built-in furniture. Dimensions are provided for most rooms and areas.

basis aansluitingen keuken		
	ws	2x
	ws	1x
	wk	1x
	vw	1x
	mg	1x
	kk	1x
	ek	1x
	bo	1x

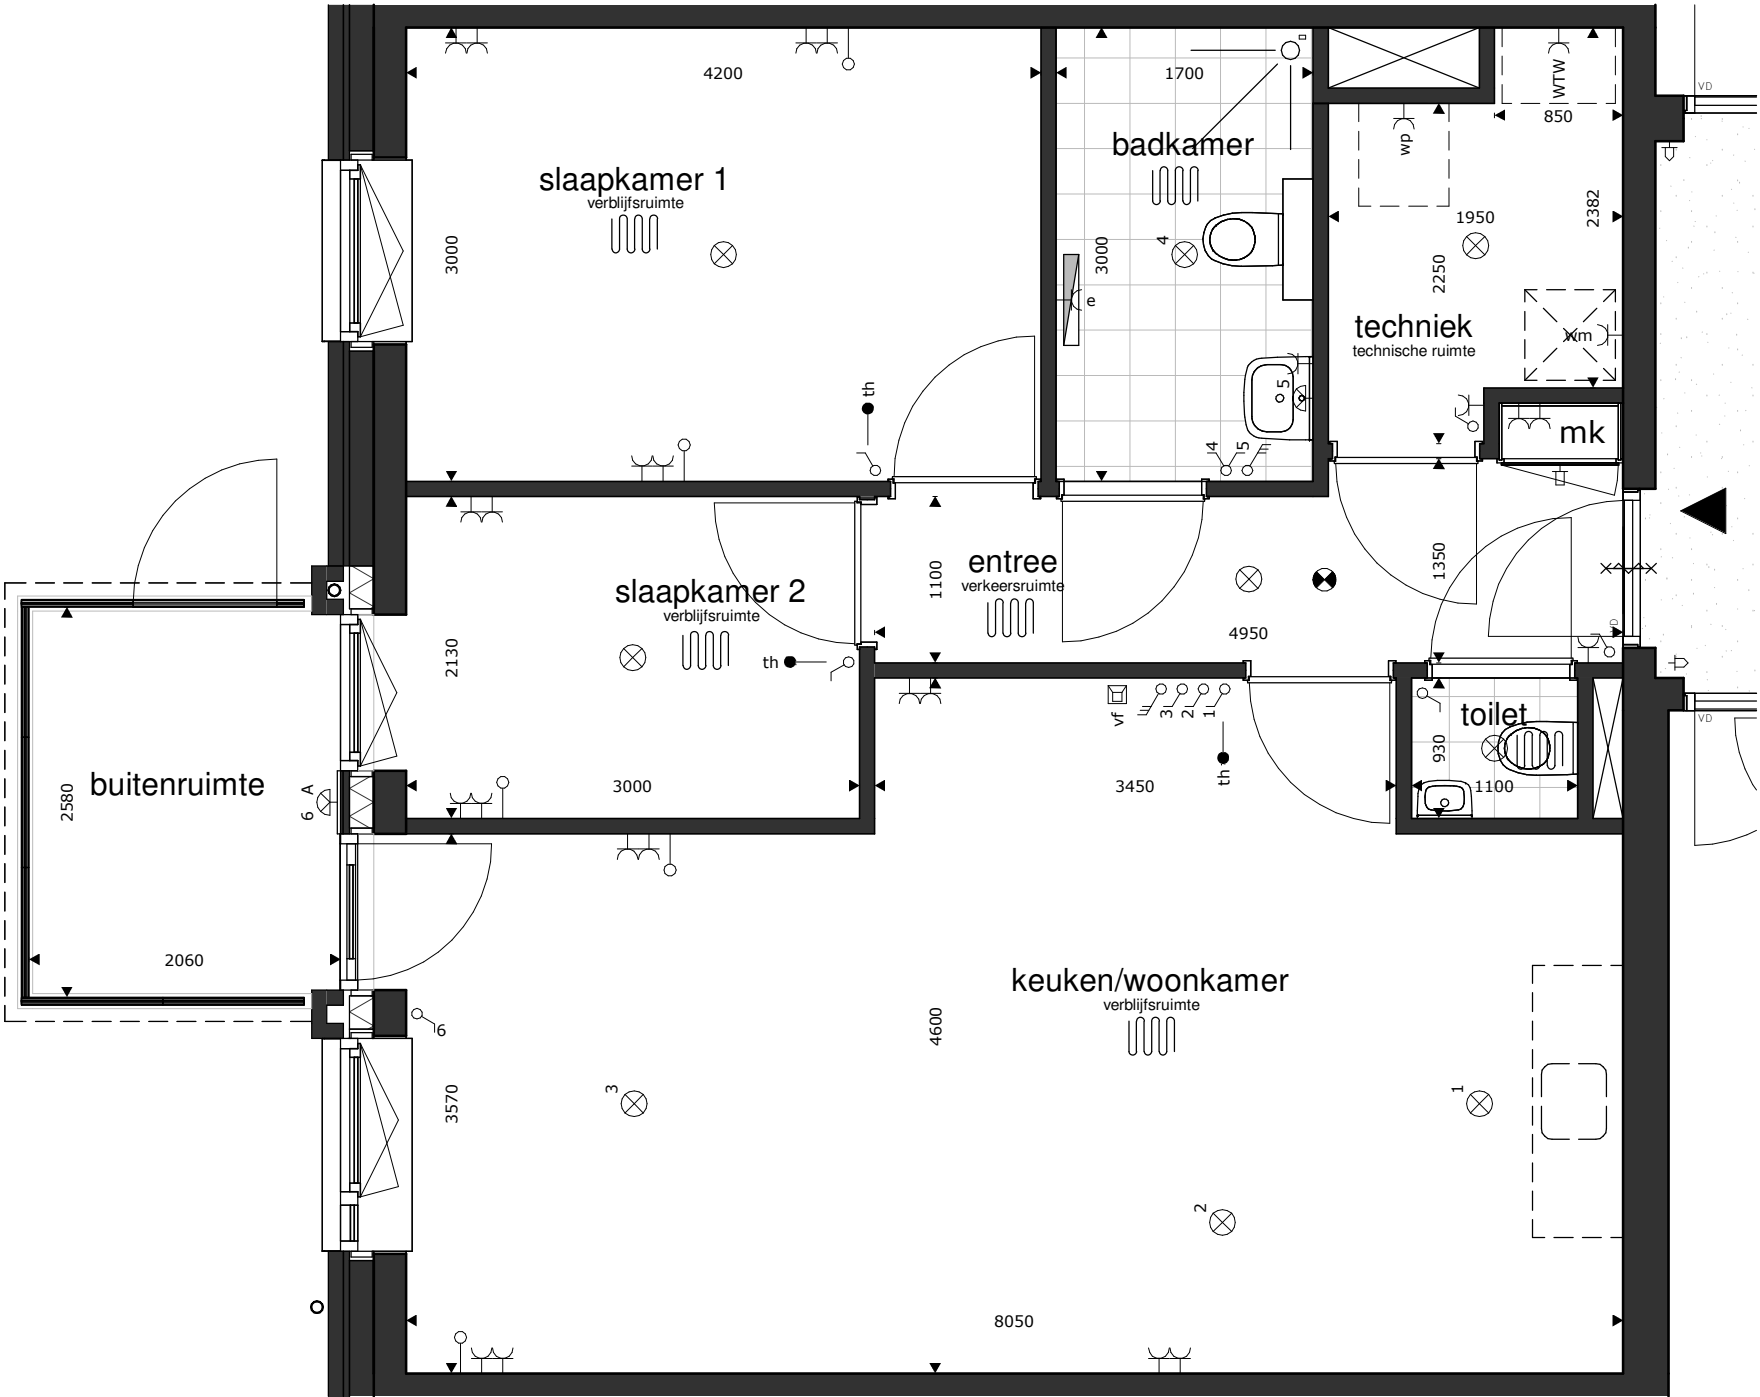


This architectural floor plan shows a house with the following rooms and features:


- buitenruimte** (outdoor space): 2580 x 2060, located on the left side.
- keuken/woonkamer** (kitchen/living room): 7300 x 2060, located in the center-left.
- slaapkamer 2** (bedroom 2): 2250 x 2700, located in the top center.
- slaapkamer 1** (bedroom 1): 3000 x 4200, located in the top right.
- entree** (entrance): 5350 x 1436, located in the bottom right.
- badkamer** (bathroom): 1800 x 2500, located in the bottom center.
- techniek** (technical room): 1564 x 1800, located in the bottom right.
- toilet** (toilet): 980 x 1100, located in the center.
- mk** (mechanical room): 1436 x 1800, located in the bottom right.

The plan includes various dimensions, room labels, and architectural symbols such as doors, windows, and furniture. A north arrow is located in the bottom right corner.


basis aansluitingen keuken	
	2x
	1x
	1x
	1x
	1x
	1x
	1x
	1x

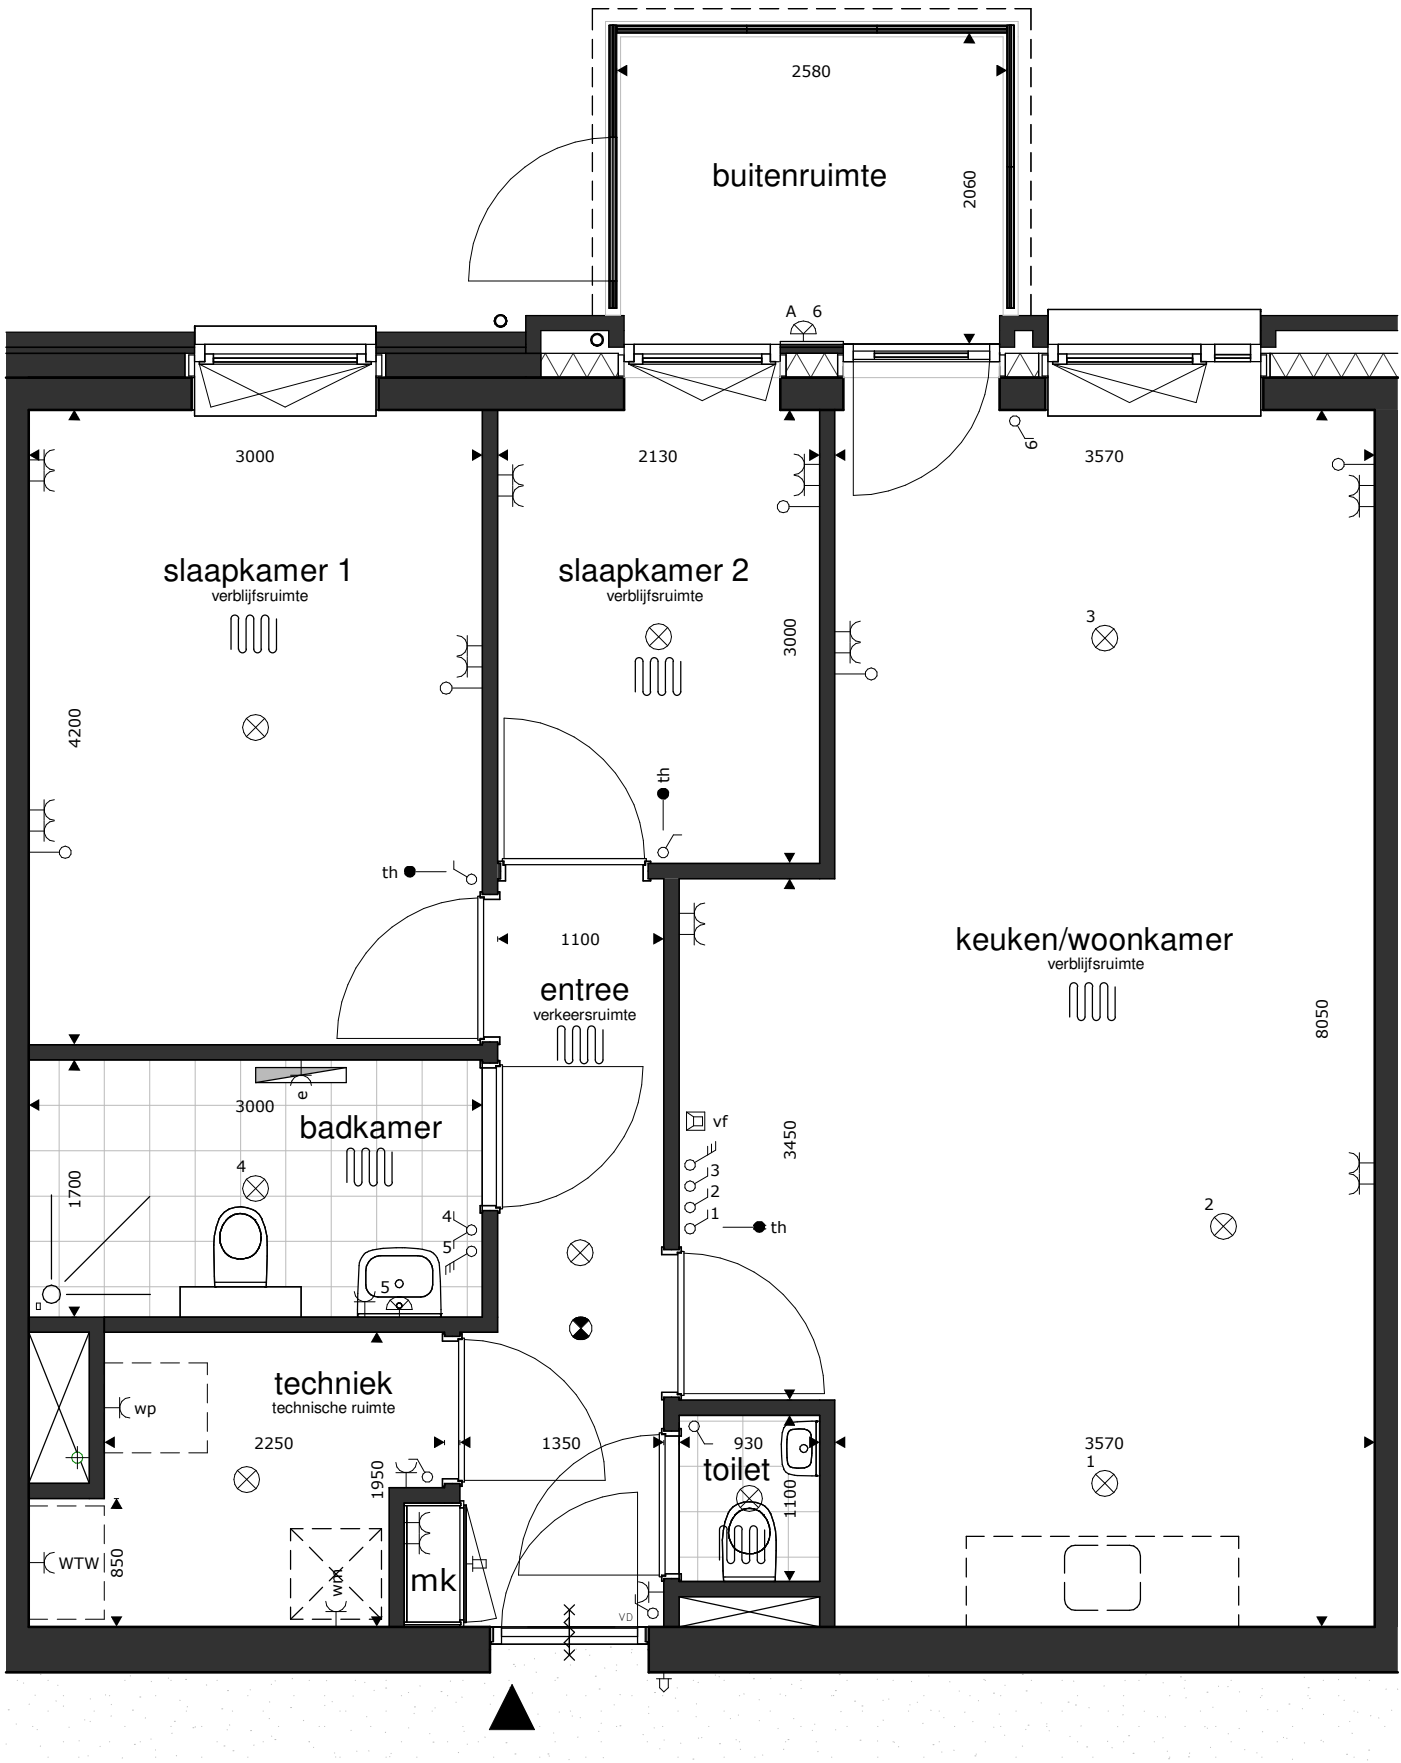


basis aansluitingen keuken	
	2x
	1x
	1x
	1x
	1x
	1x
	1x
	1x

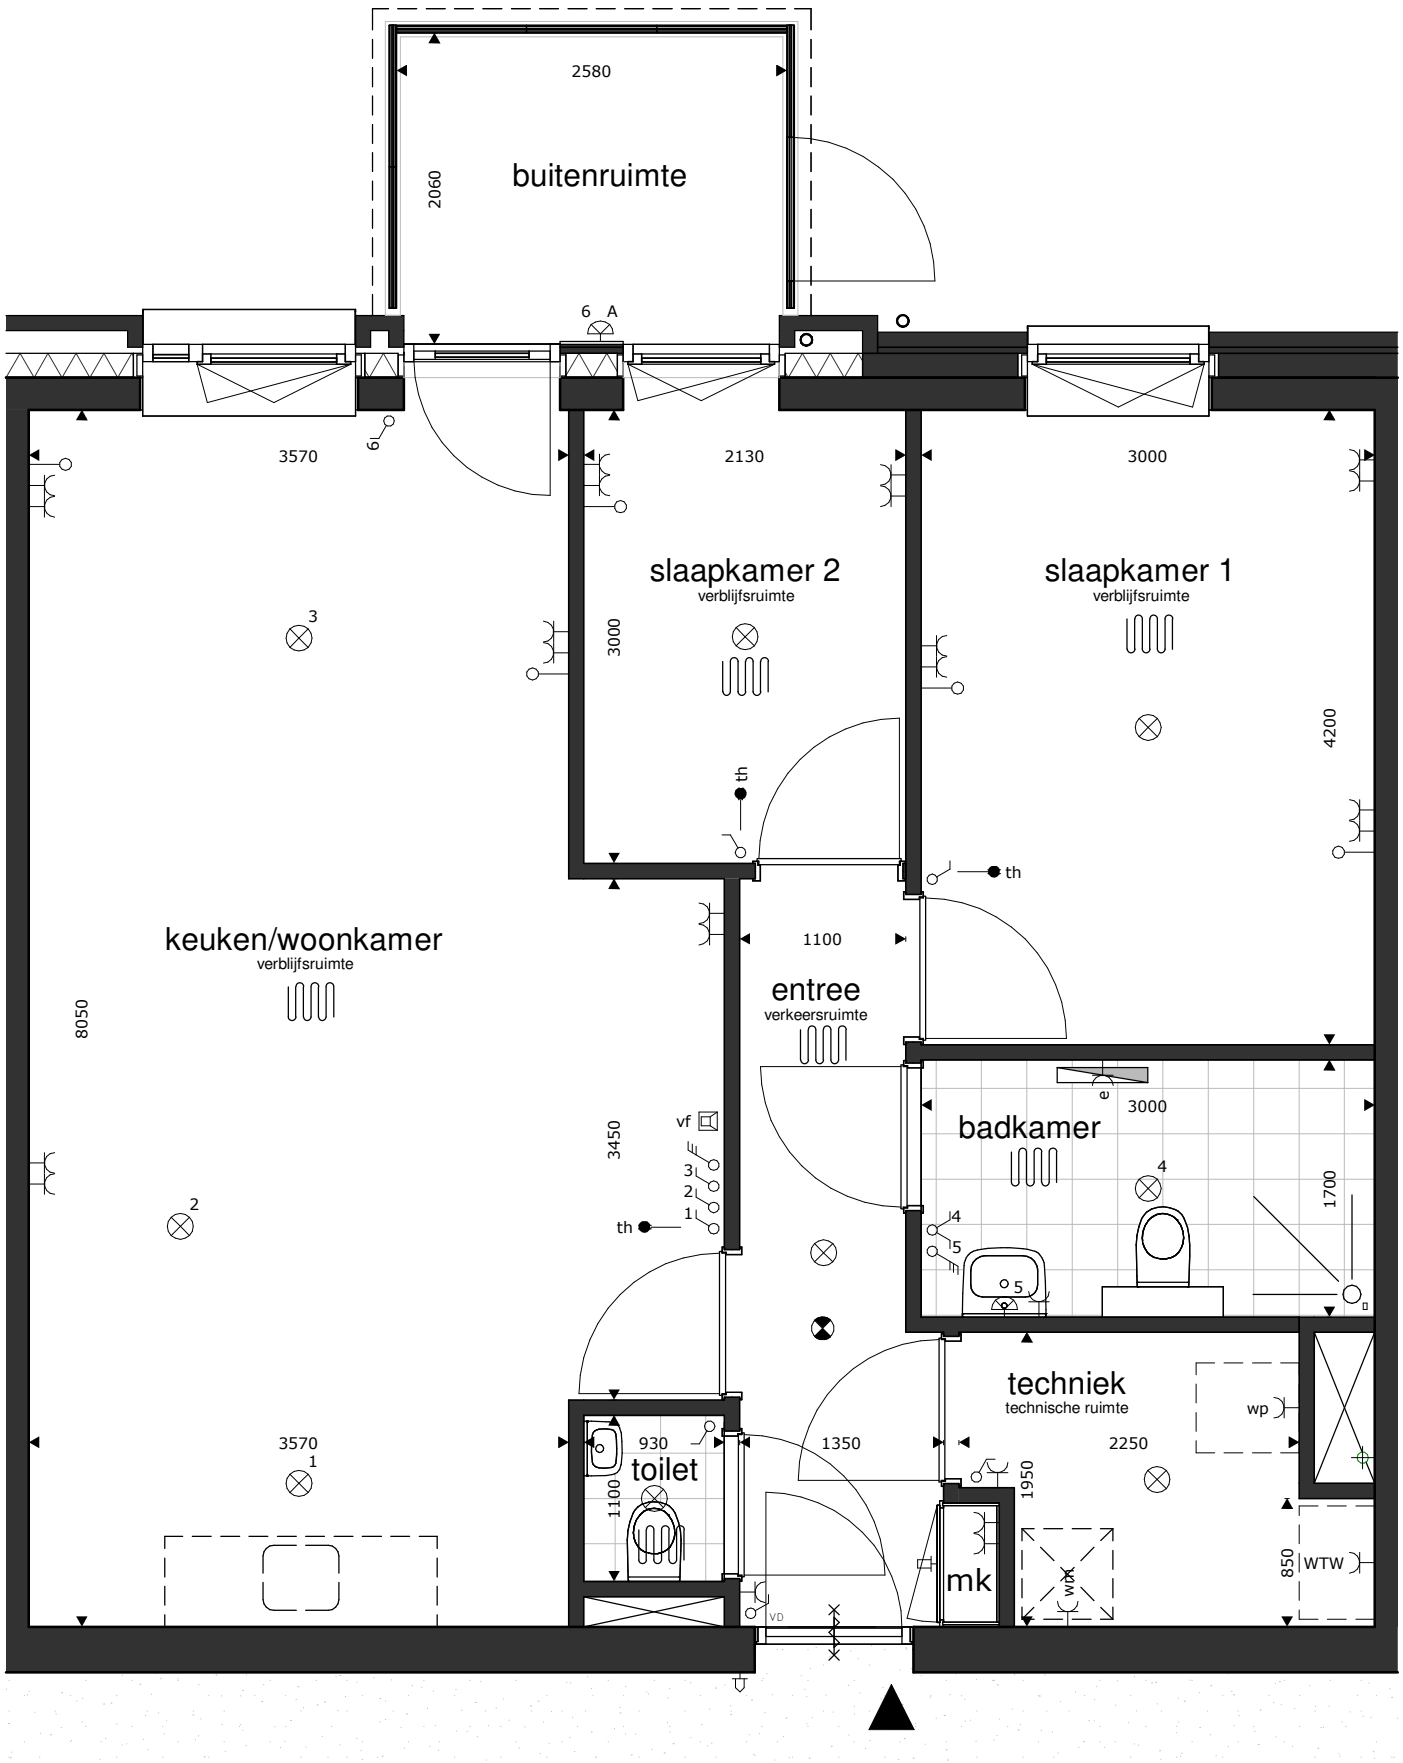

basis aansluitingen keuken		
	ws	2x
	ws	1x
	wk	1x
	vw	1x
	mg	1x
	kk	1x
	ek	1x
	bo	1x

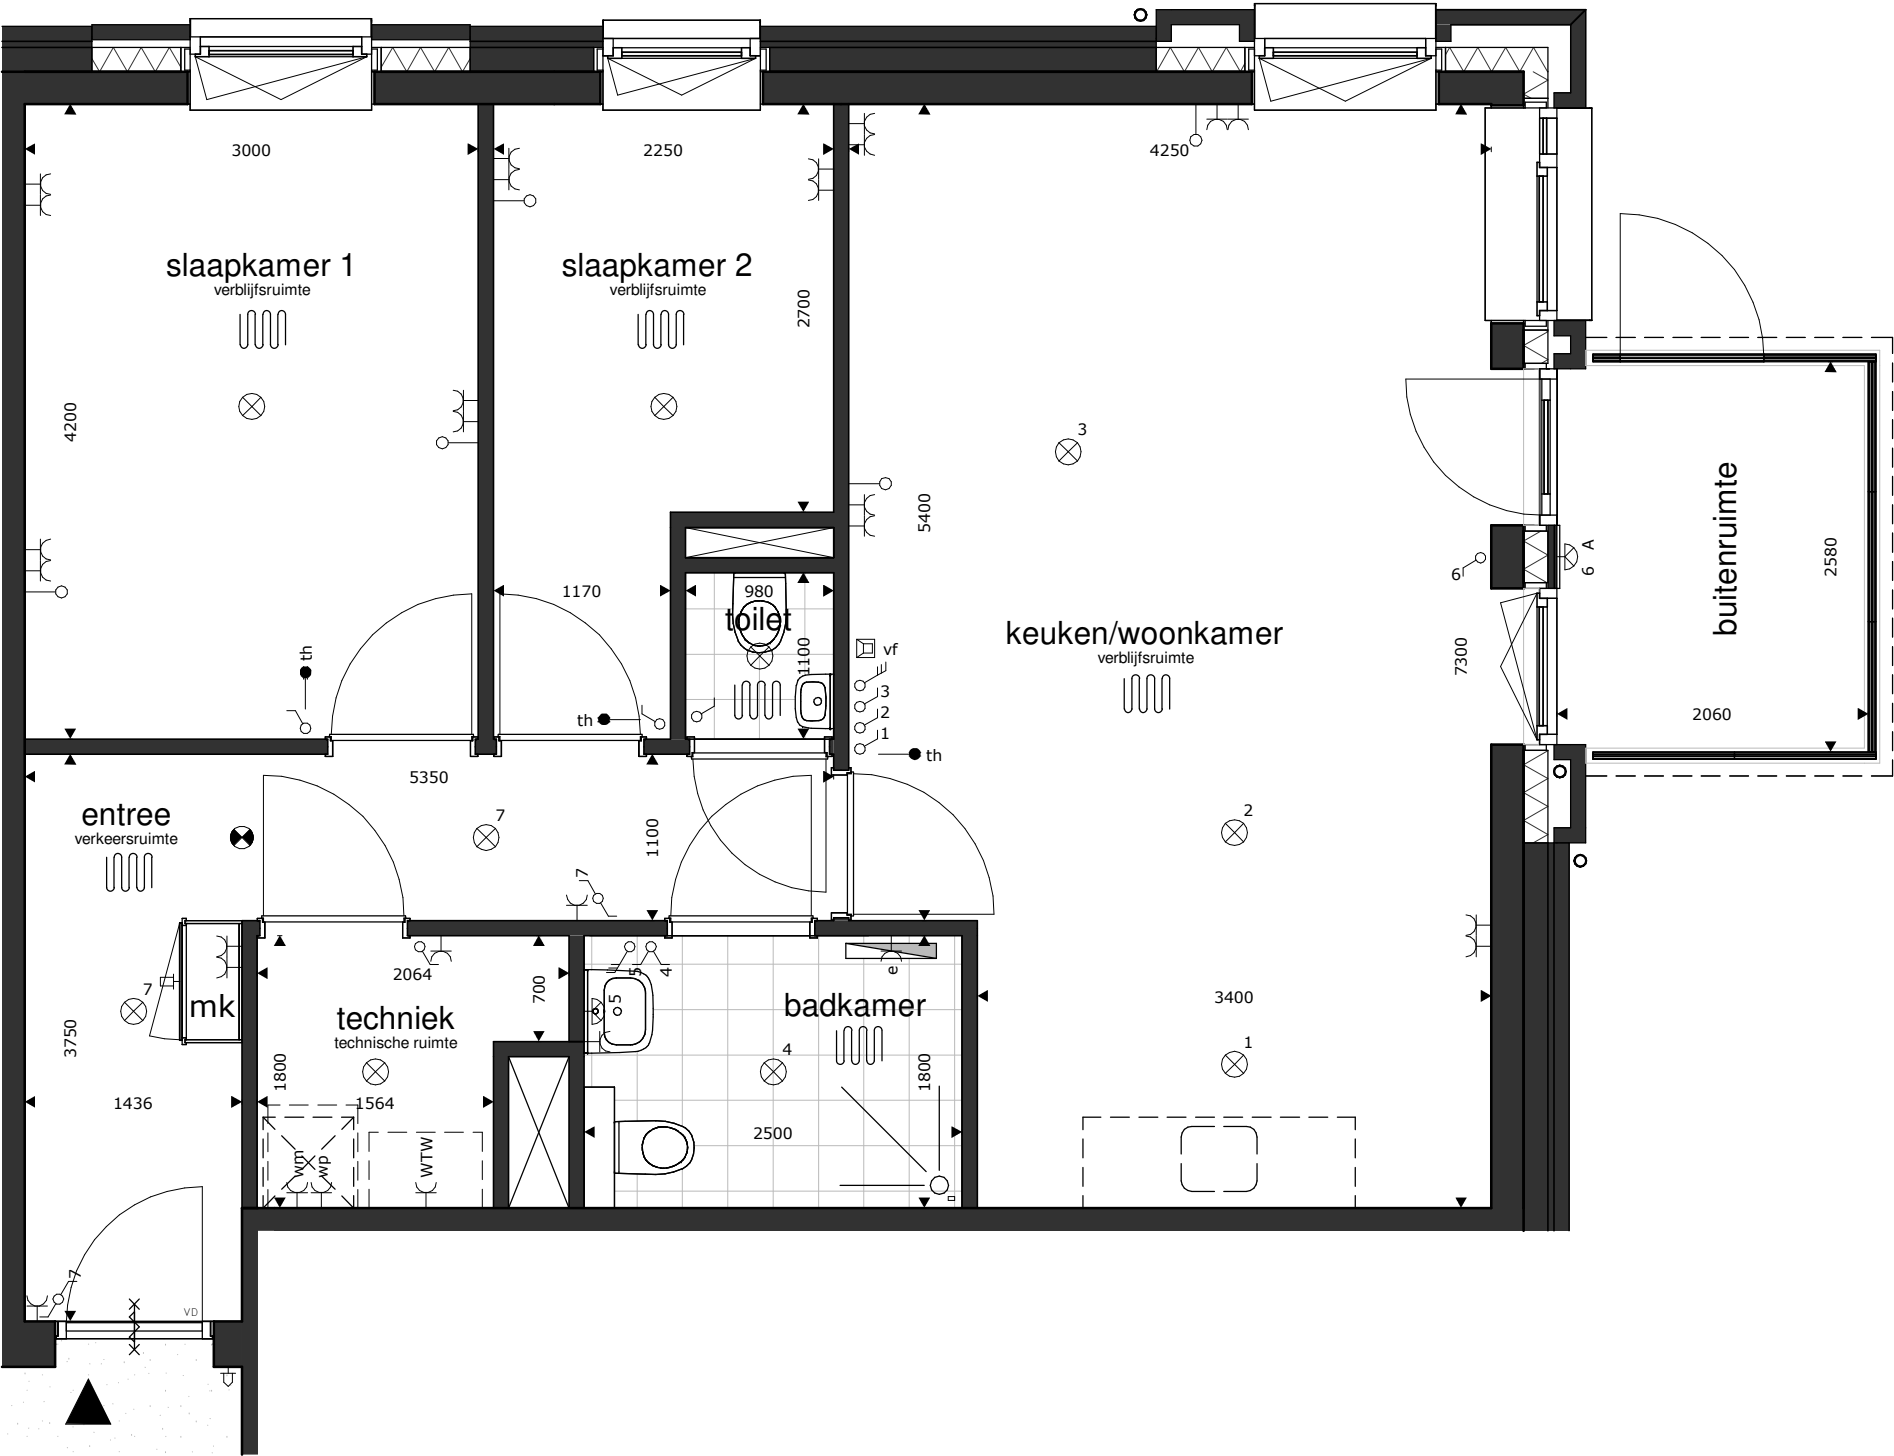

basis aansluitingen keuken		
	ws	2x
	ws	1x
	wk	1x
	vw	1x
	mg	1x
	kk	1x
	ek	1x
	bo	1x

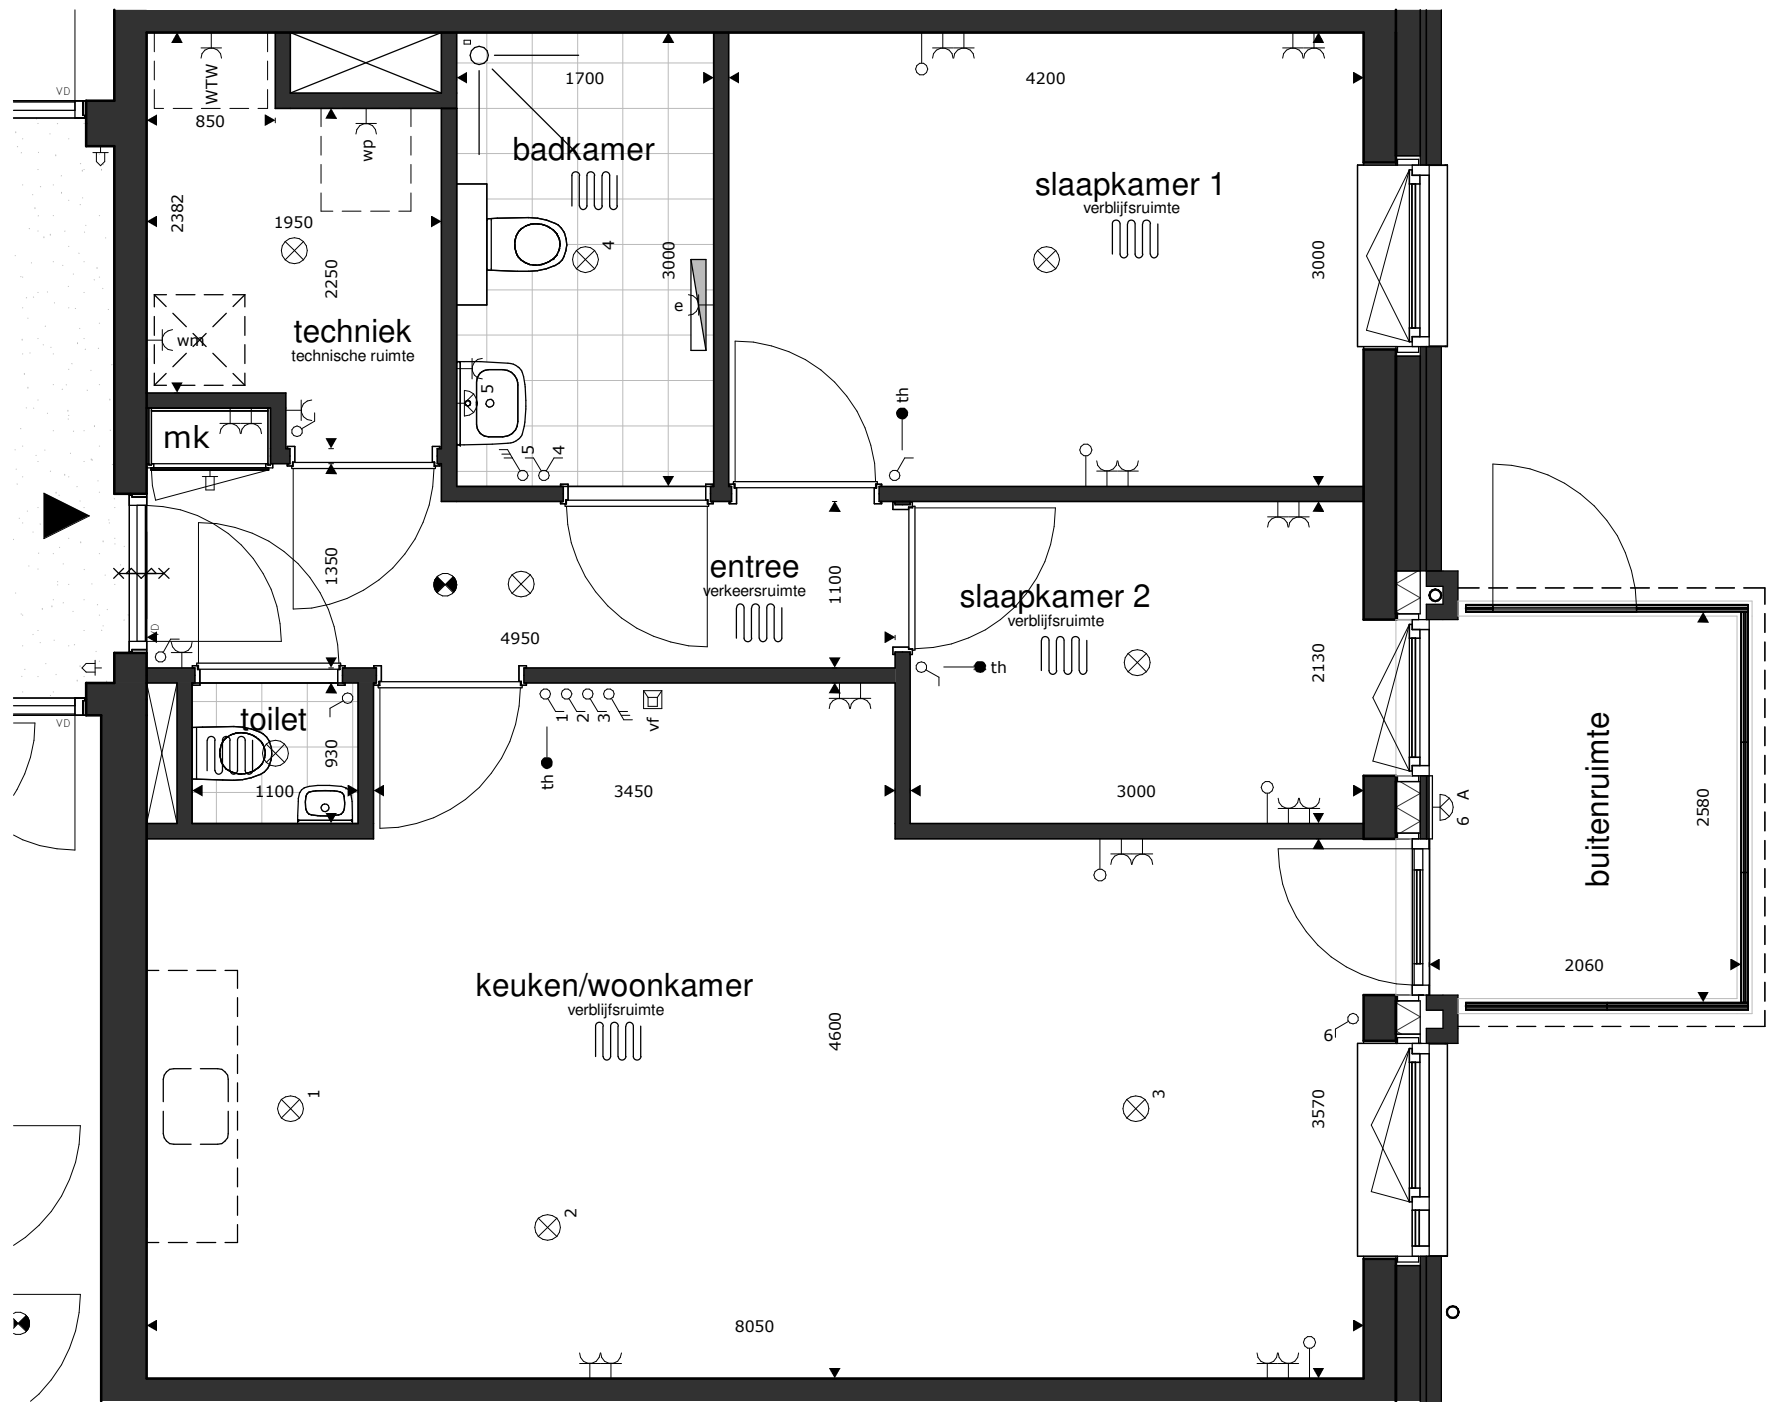

The architectural floor plan is divided into two main levels: a basement (indicated by a downward arrow) and a ground floor (indicated by an upward arrow).

Basement (Basement):

- techniek** (technical room): 3186, technische ruimte.
- toilet**: 930, 1400.
- badkamer** (bathroom): 3000, 1480, 4L, 5L, 5L.
- slaapkamer 1** (bedroom): 4200, 3000, verblijfsruimte.
- slaapkamer 2** (bedroom): 3050, 2494, verblijfsruimte.
- entree** (entrance): 6416, verkeersruimte.
- mk** (mechanical room): 1886, 1886.
- vp** (ventilation point).
- th** (thermostat).
- 7** (door number).
- 1** (door number).
- 2** (door number).
- 3** (door number).
- 4** (door number).
- 5** (door number).
- 6** (door number).
- 8** (door number).
- 9** (door number).
Ground Floor (Ground Floor):


- keuken/woonkamer** (kitchen/living room): 8050, verblijfsruimte.
- 1** (door number).
- 2** (door number).
This architectural floor plan shows a house with the following layout and details:


- keuken/woonkamer** (verblifruimte): 4880 (width), 8136 (length). Includes a kitchen island and living area.
- entree** (verkeersruimte): 5886 (width), 1350 (length). Entrance area with a coat closet.
- techniek** (technische ruimte): 3400 (width), 1886 (length). Technical room with a water treatment unit (WTW).
- badkamer**: 3000 (width), 1700 (length). Bathroom with a bathtub and toilet.
- toilet**: 1400 (width), 1070 (length). Separate toilet room.
- slaapkamer 1** (verblifruimte): 4944 (width), 3000 (length). Master bedroom.
- slaapkamer 2** (verblifruimte): 3644 (width), 2850 (length). Bedroom.
- slaapkamer 3** (verblifruimte): 4132 (width), 1386 (length). Bedroom.
- buitenruimte**: 2140 (width), 3707 (length). Outdoor terrace area.

The plan also includes various architectural symbols such as doors, windows, stairs, and furniture placement. Dimensions are provided in millimeters.


basis aansluitingen keuken		
	ws	2x
	ws	1x
	wk	1x
	vw	1x
	mg	1x
	kk	1x
	ek	1x
	bo	1x

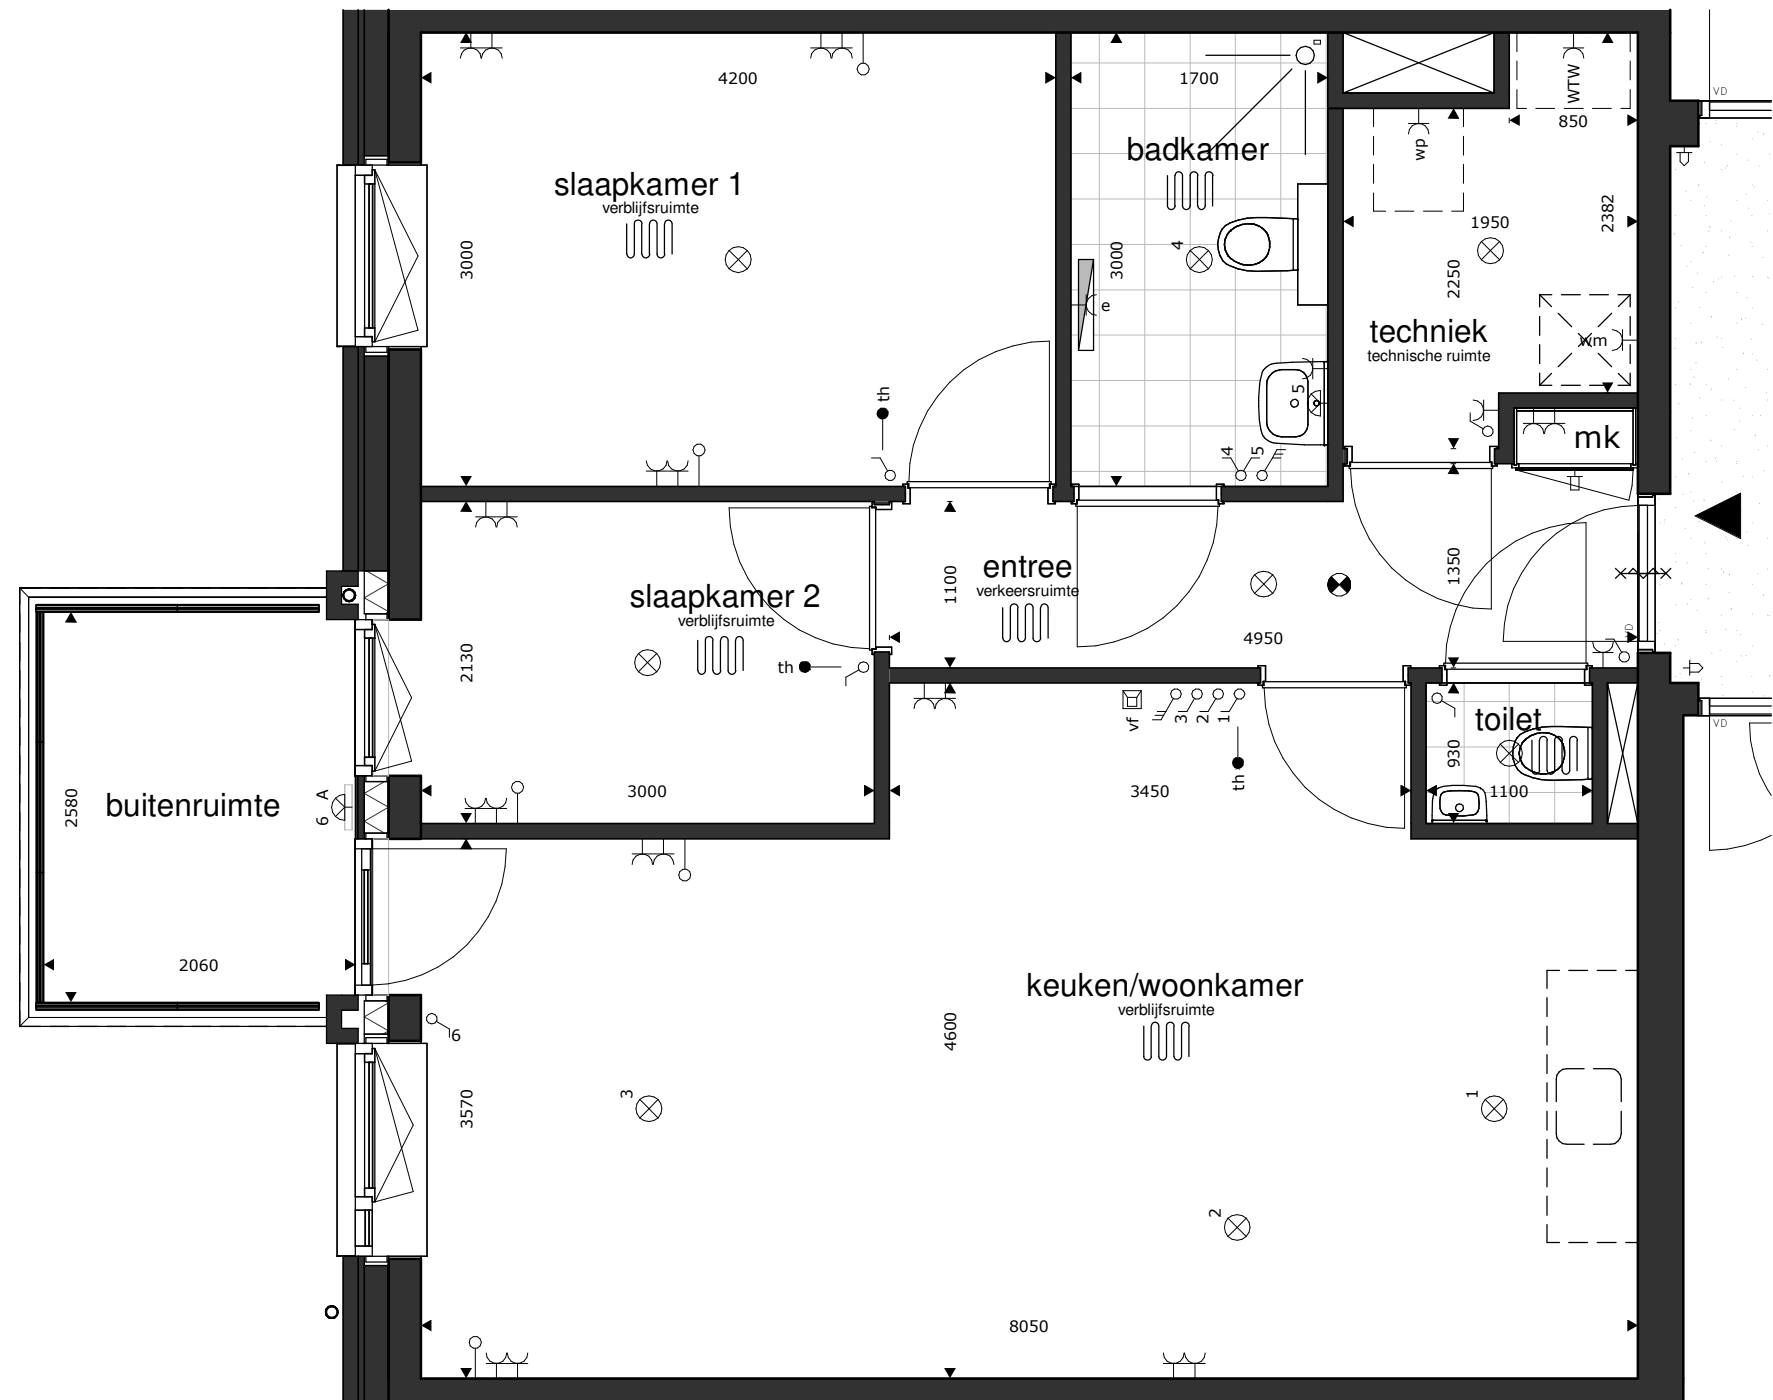


basis aansluitingen keuken		
	ws	2x
	ws	1x
	wk	1x
	vw	1x
	mg	1x
	kk	1x
	ek	1x
	bo	1x

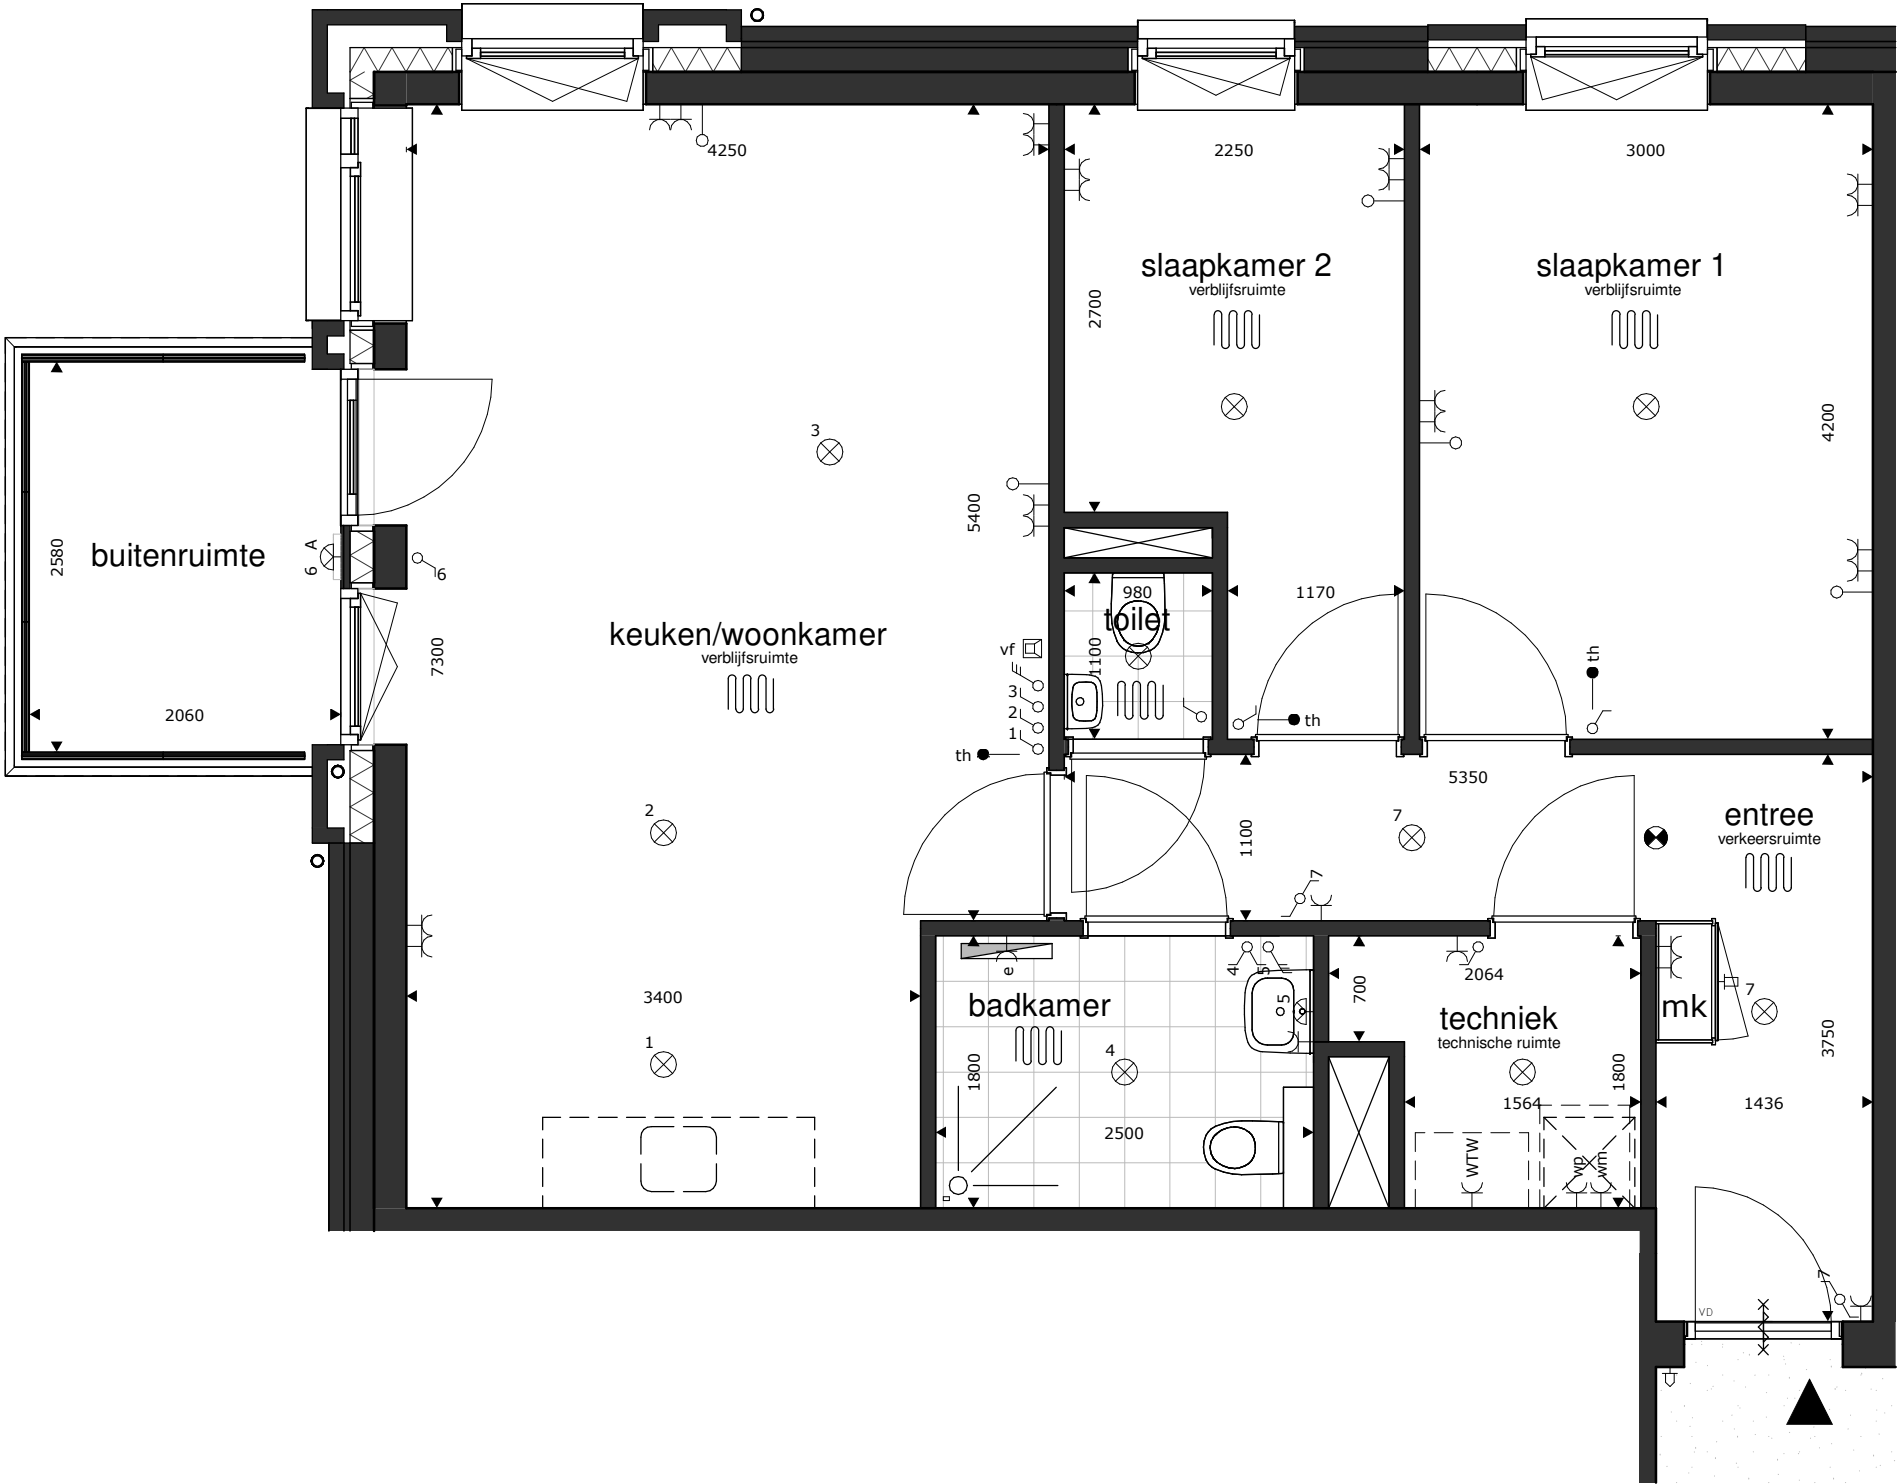


basis aansluitingen keuken		
	ws	2x
	ws	1x
	wk	1x
	vw	1x
	mg	1x
	kk	1x
	ek	1x
	bo	1x

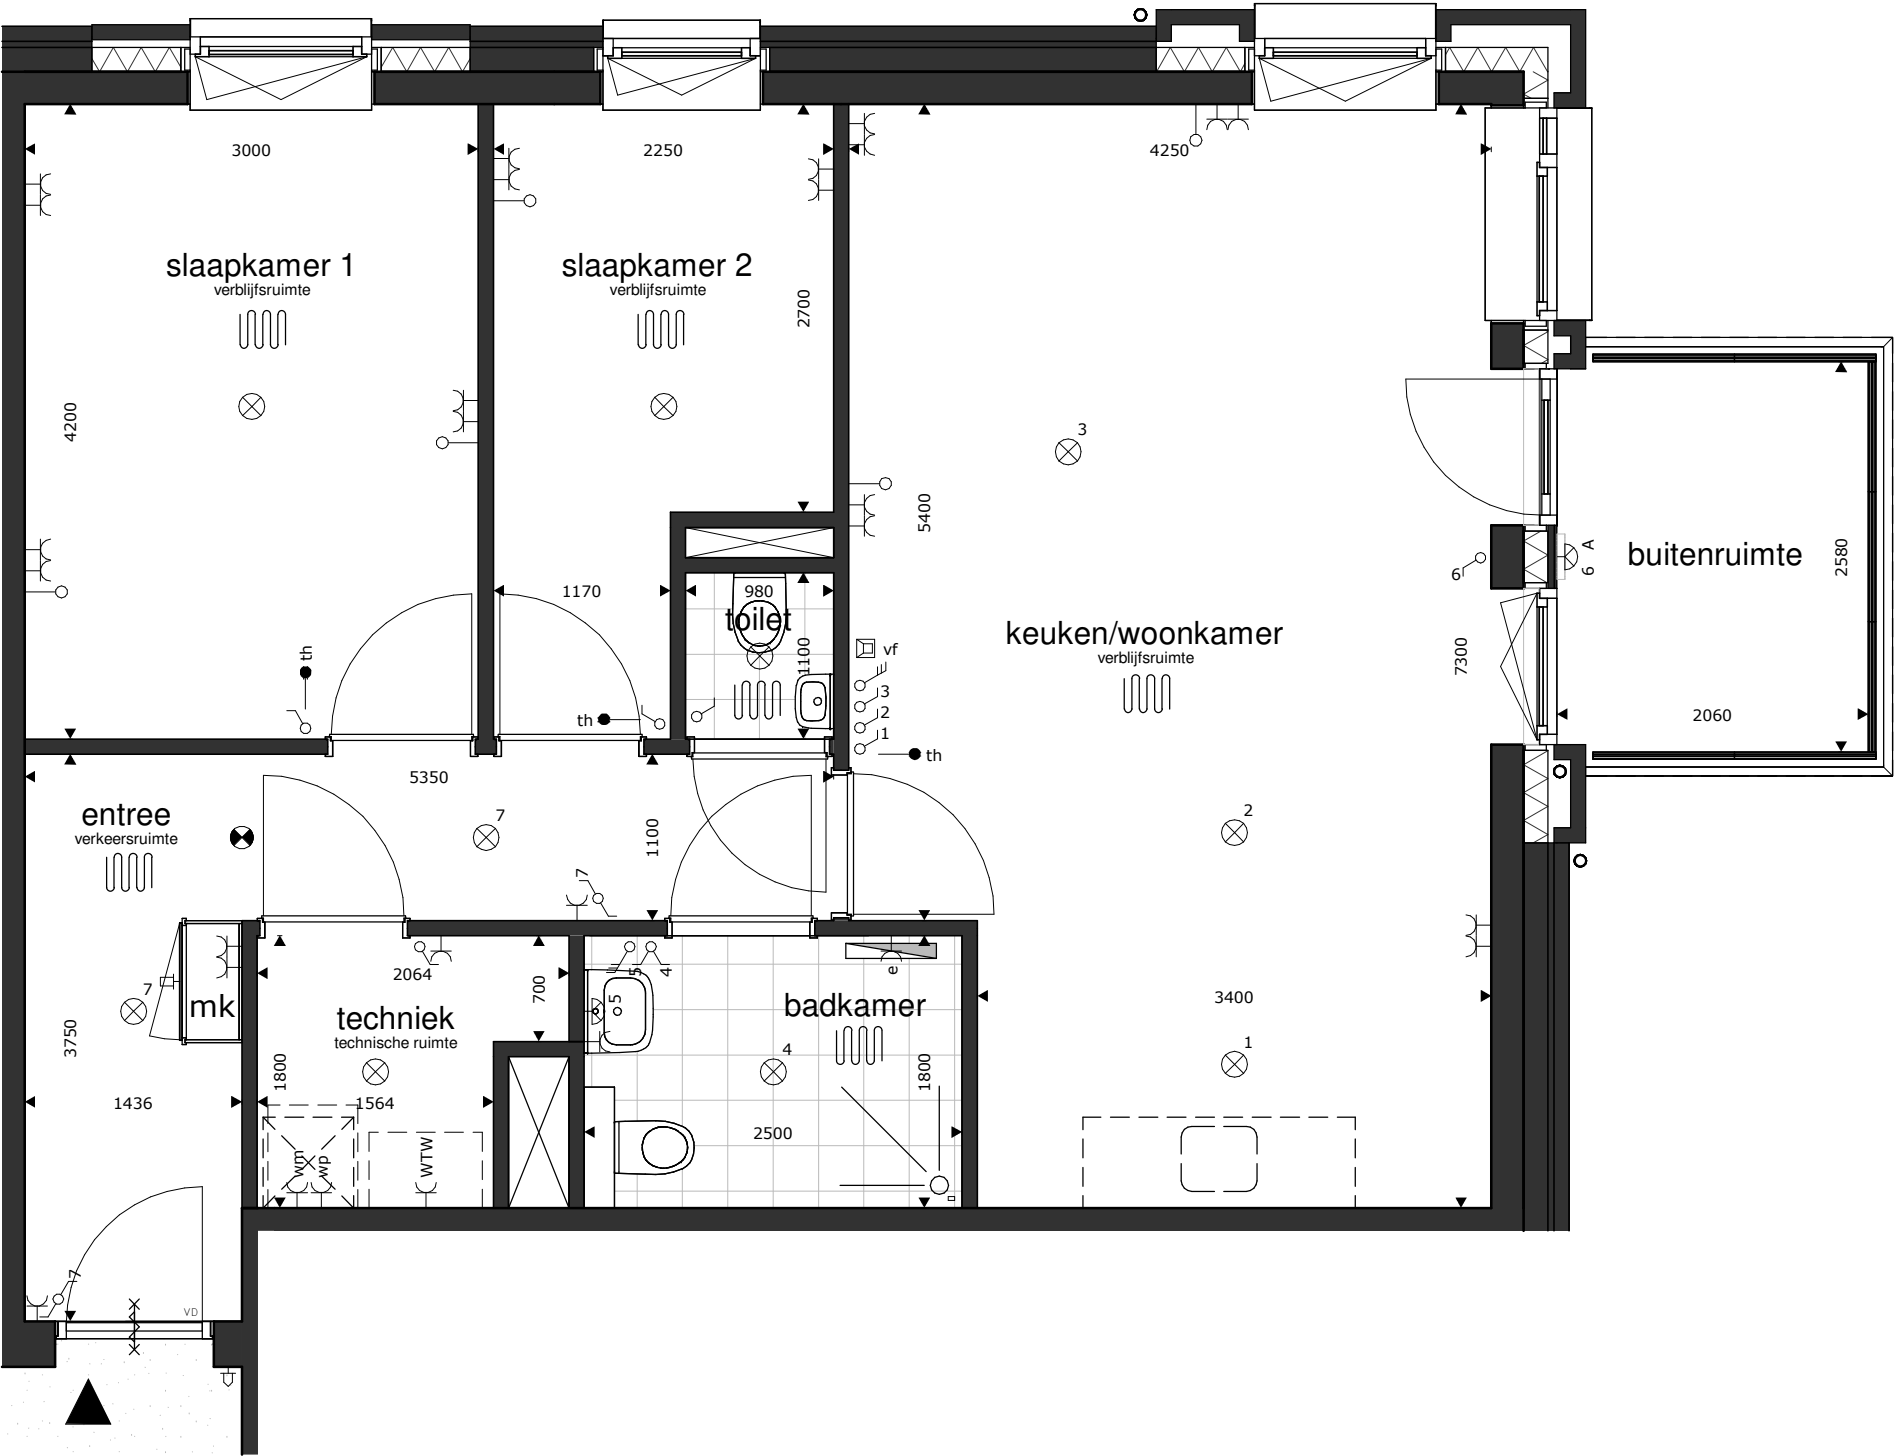


basis aansluitingen keuken		
	ws	2x
	ws	1x
	wk	1x
	vw	1x
	mg	1x
	kk	1x
	ek	1x
	bo	1x

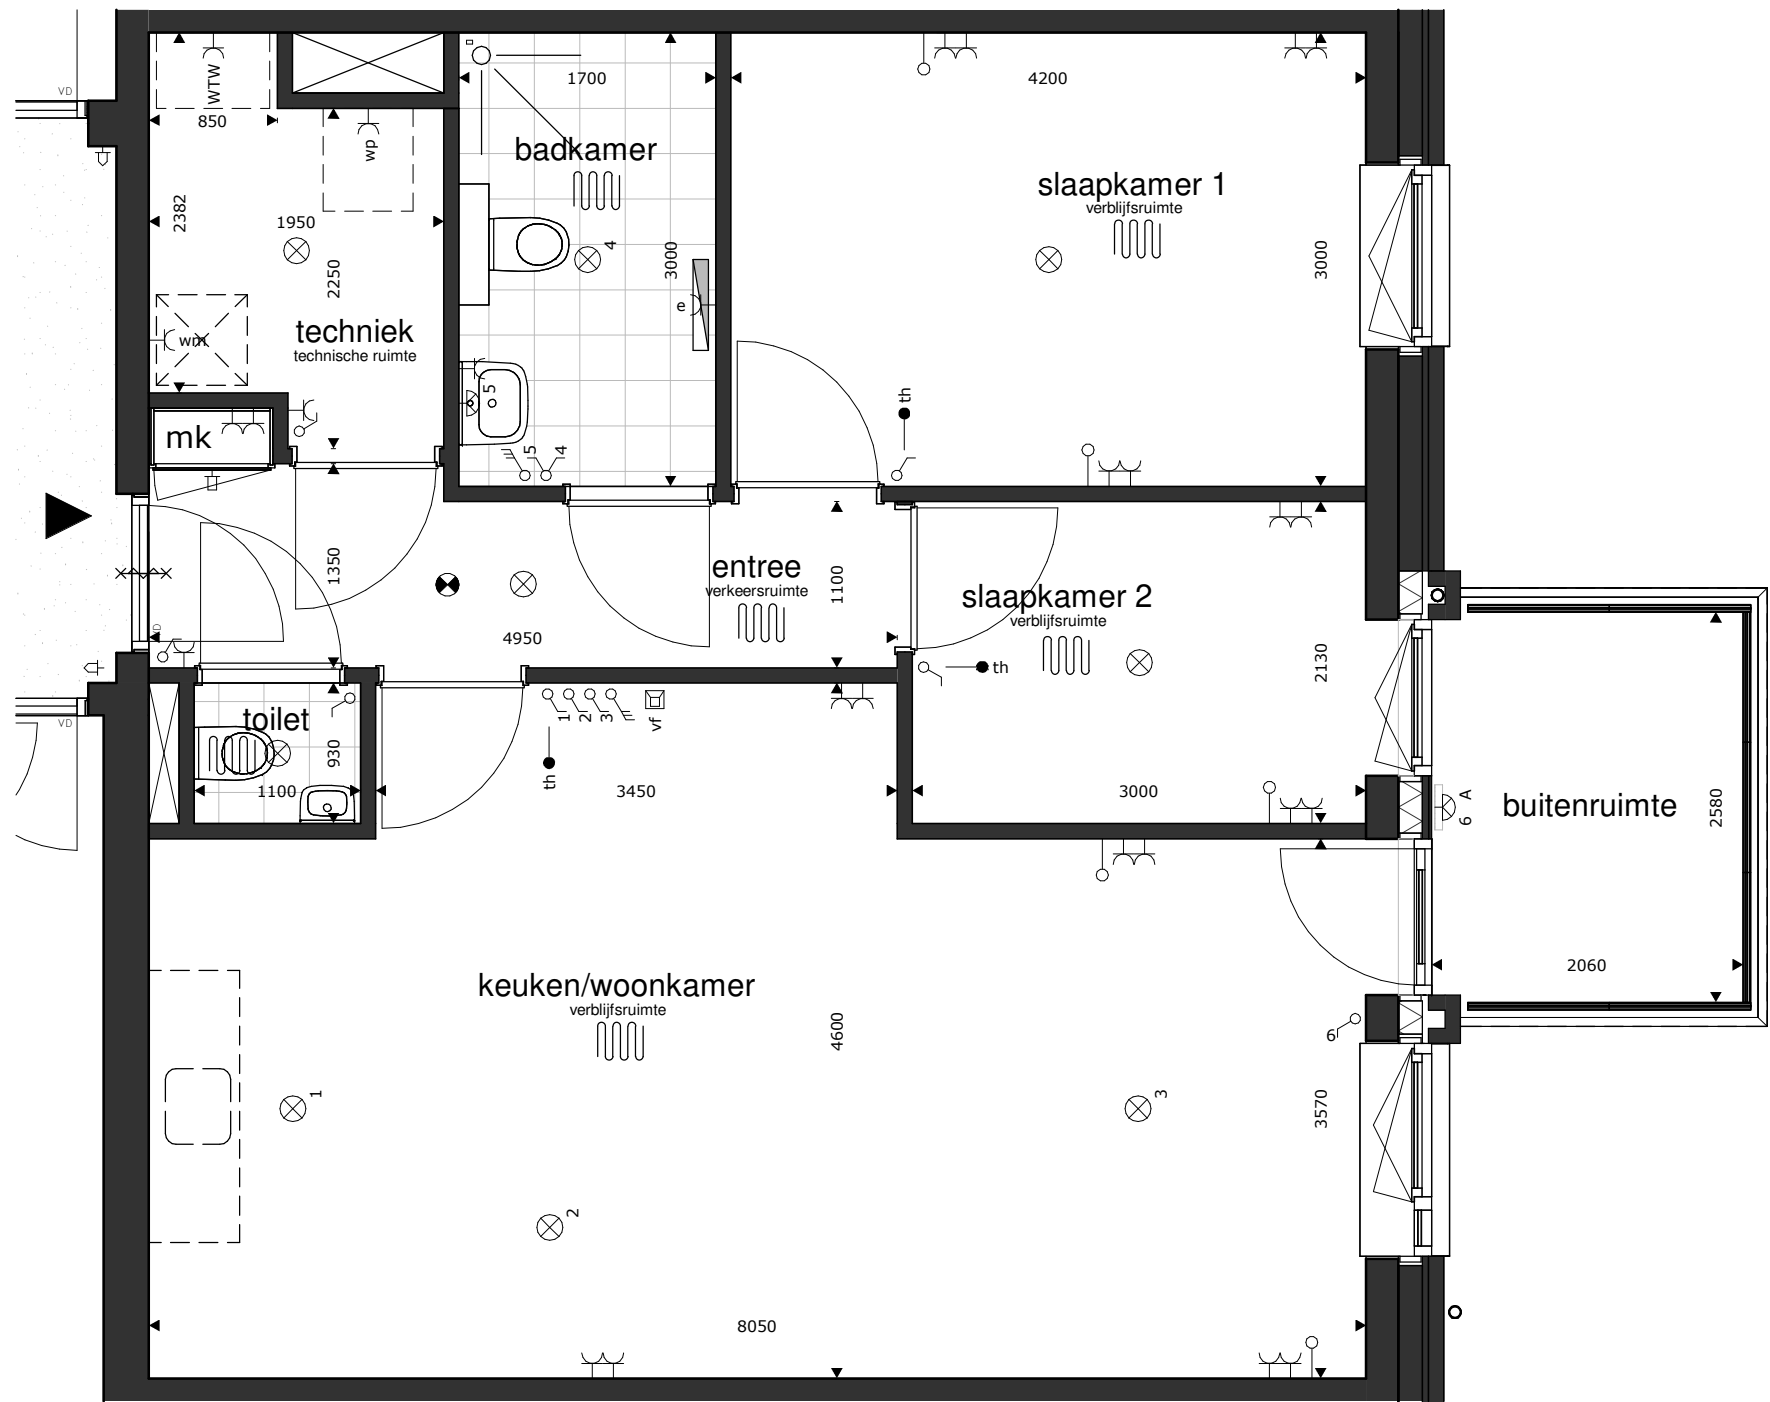

basis aansluitingen keuken	
	ws 2x
	ws 1x
	wk 1x
	vw 1x
	mg 1x
	kk 1x
	ek 1x
	bo 1x

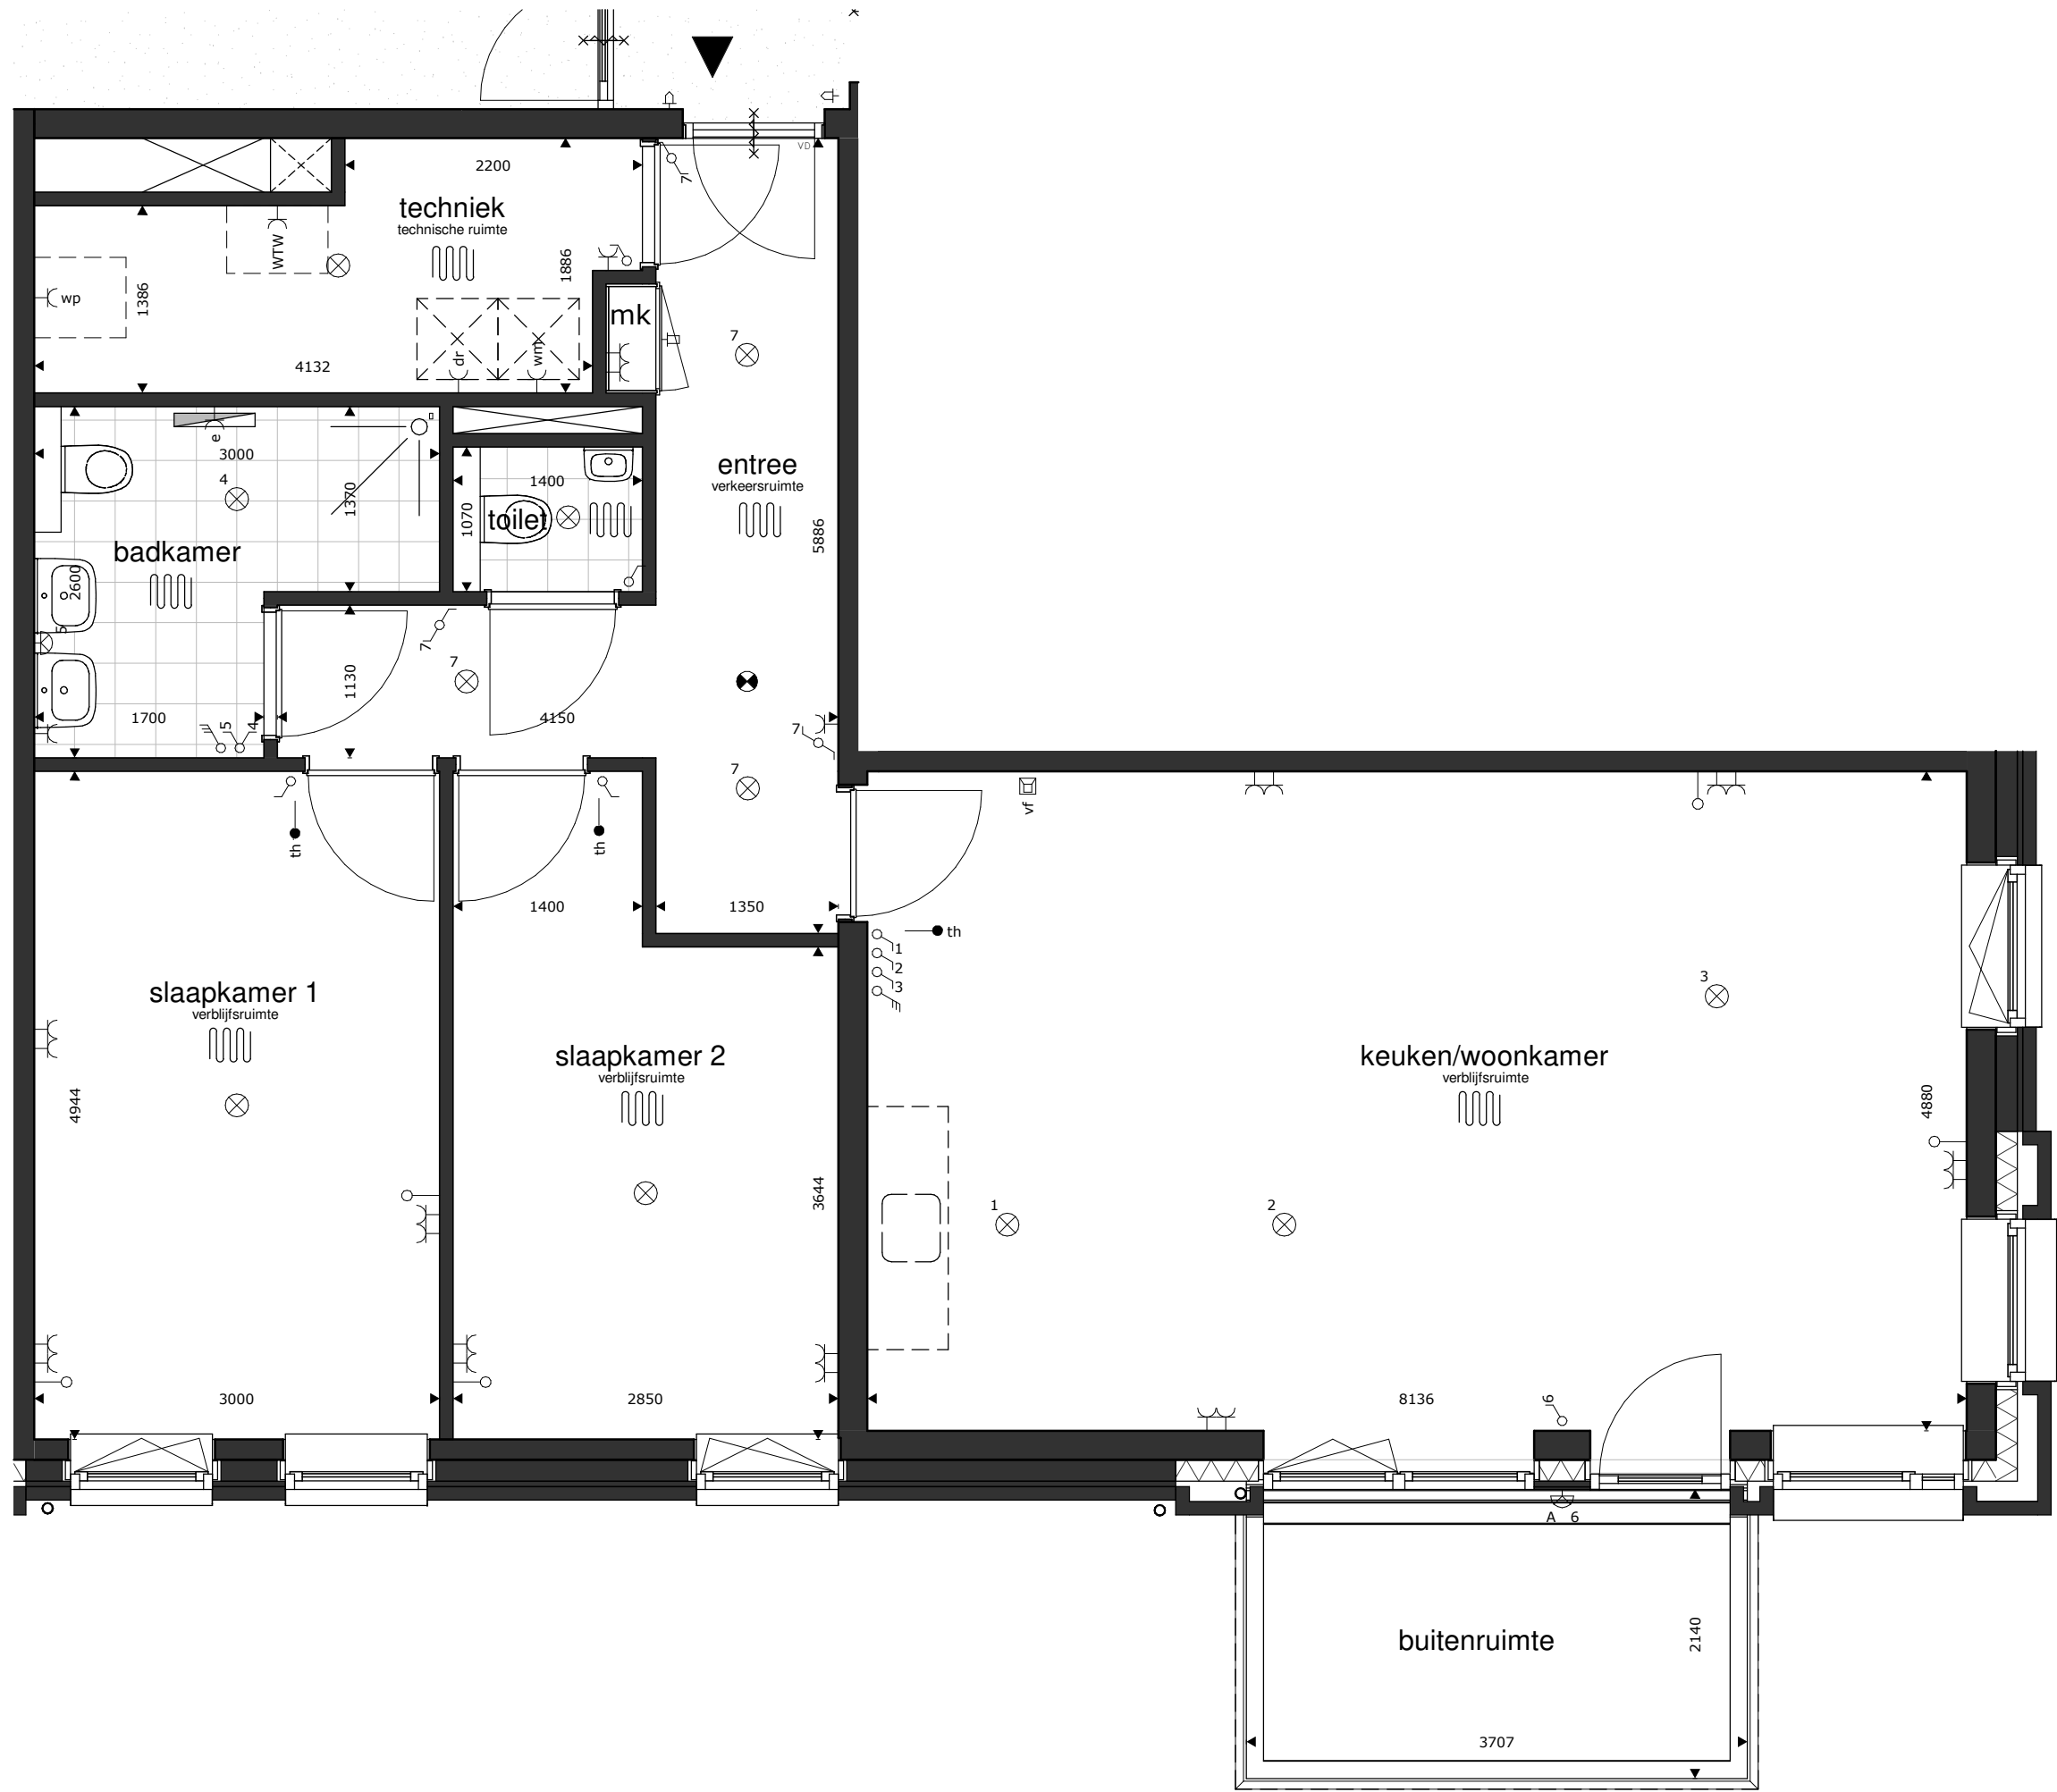

basis aansluitingen keuken	
	2x
	1x
	1x
	1x
	1x
	1x
	1x

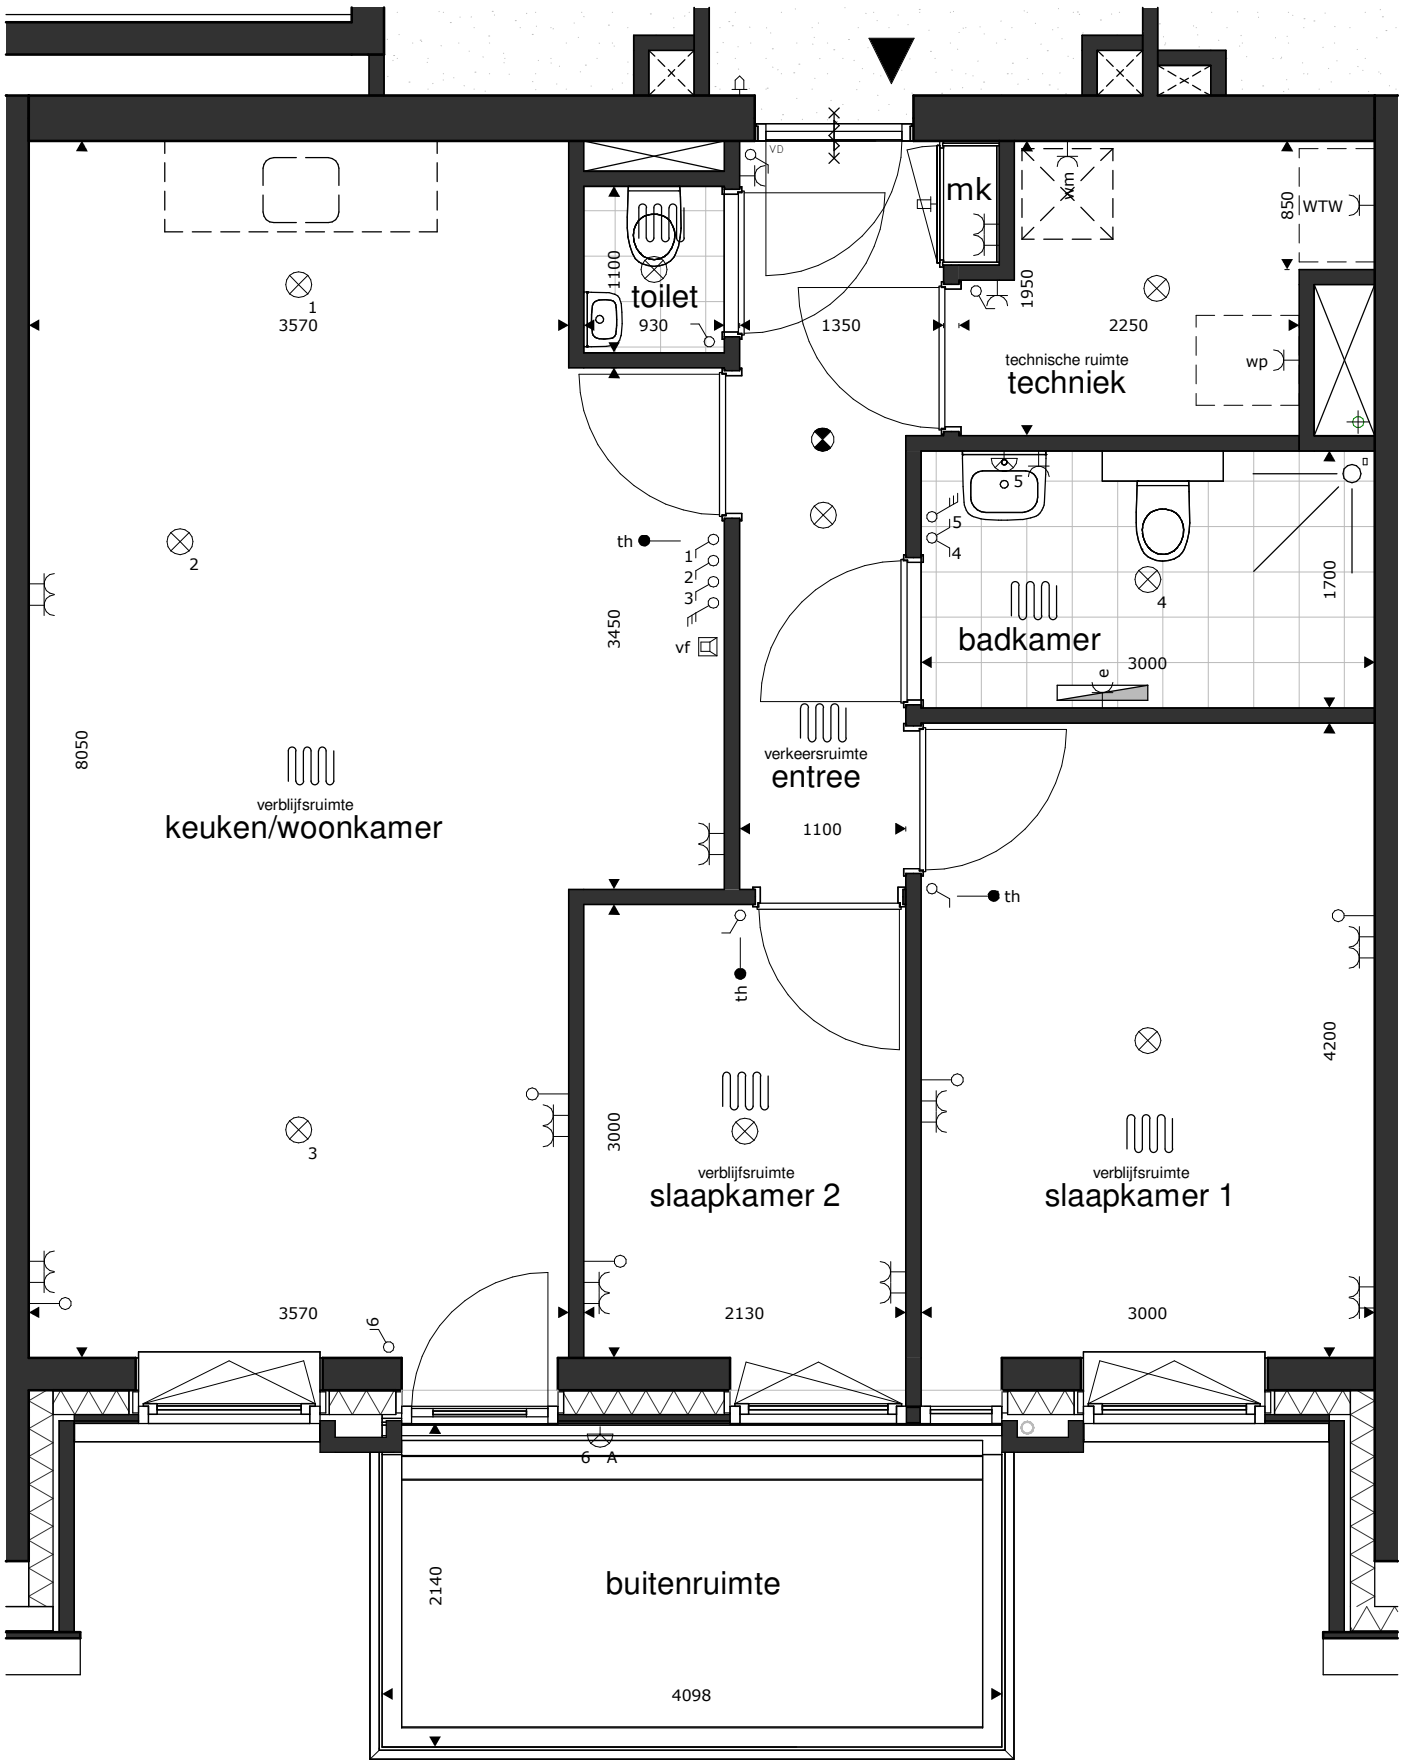


This architectural floor plan depicts a residential building with the following rooms and features:


- keuken/woonkamer** (verblifruimte): The main living and kitchen area, measuring 8136 by 4880. It includes a kitchen island and a large window.
- buitenruimte**: An outdoor area measuring 2140 by 3707, accessible from the living area.
- entree** (verkeersruimte): The entrance hall, measuring 5886 by 1350.
- slaapkamer 1** (verblifruimte): A bedroom measuring 3000 by 2600+.
- slaapkamer 2** (verblifruimte): A bedroom measuring 2850 by 2600+.
- badkamer**: A bathroom measuring 1700 by 1130, featuring a bathtub and toilet.
- toilet**: A separate toilet room measuring 1400 by 1070.
- techniek** (technische ruimte): A technical room measuring 3400 by 1386.
- mk**: A mechanical room measuring 1886 by 4132.


The plan also shows various architectural details such as doors, windows, and furniture placement. Dimensions are provided in millimeters, and the overall layout is designed for efficient use of space.

basis aansluitingen keuken		
	ws	2x
	ws	1x
	wk	1x
	vw	1x
	mg	1x
	kk	1x
	ek	1x
	bo	1x

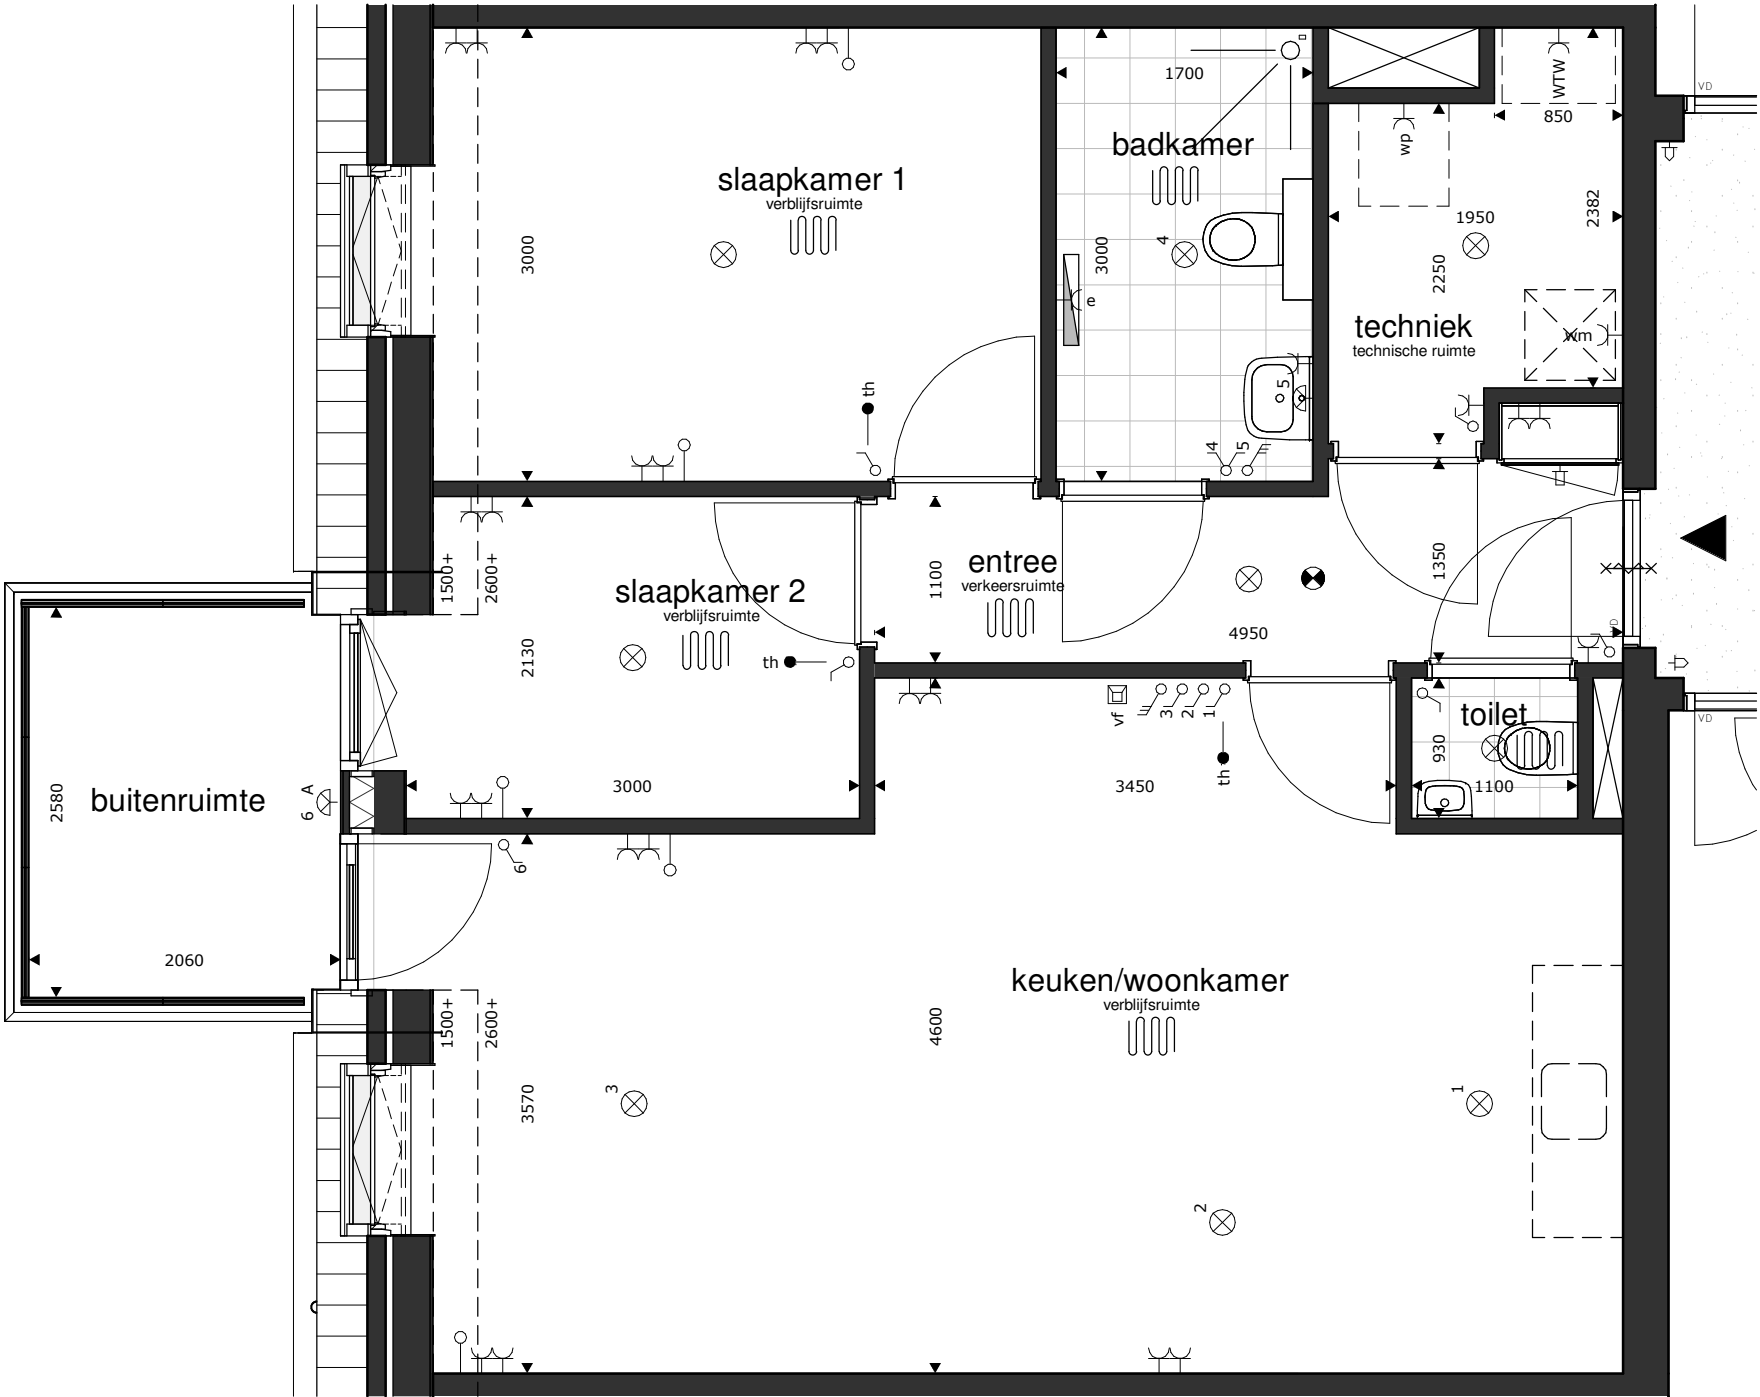


basis aansluitingen keuken		
	ws	2x
	ws	1x
	wk	1x
	vw	1x
	mg	1x
	kk	1x
	ek	1x
	bo	1x

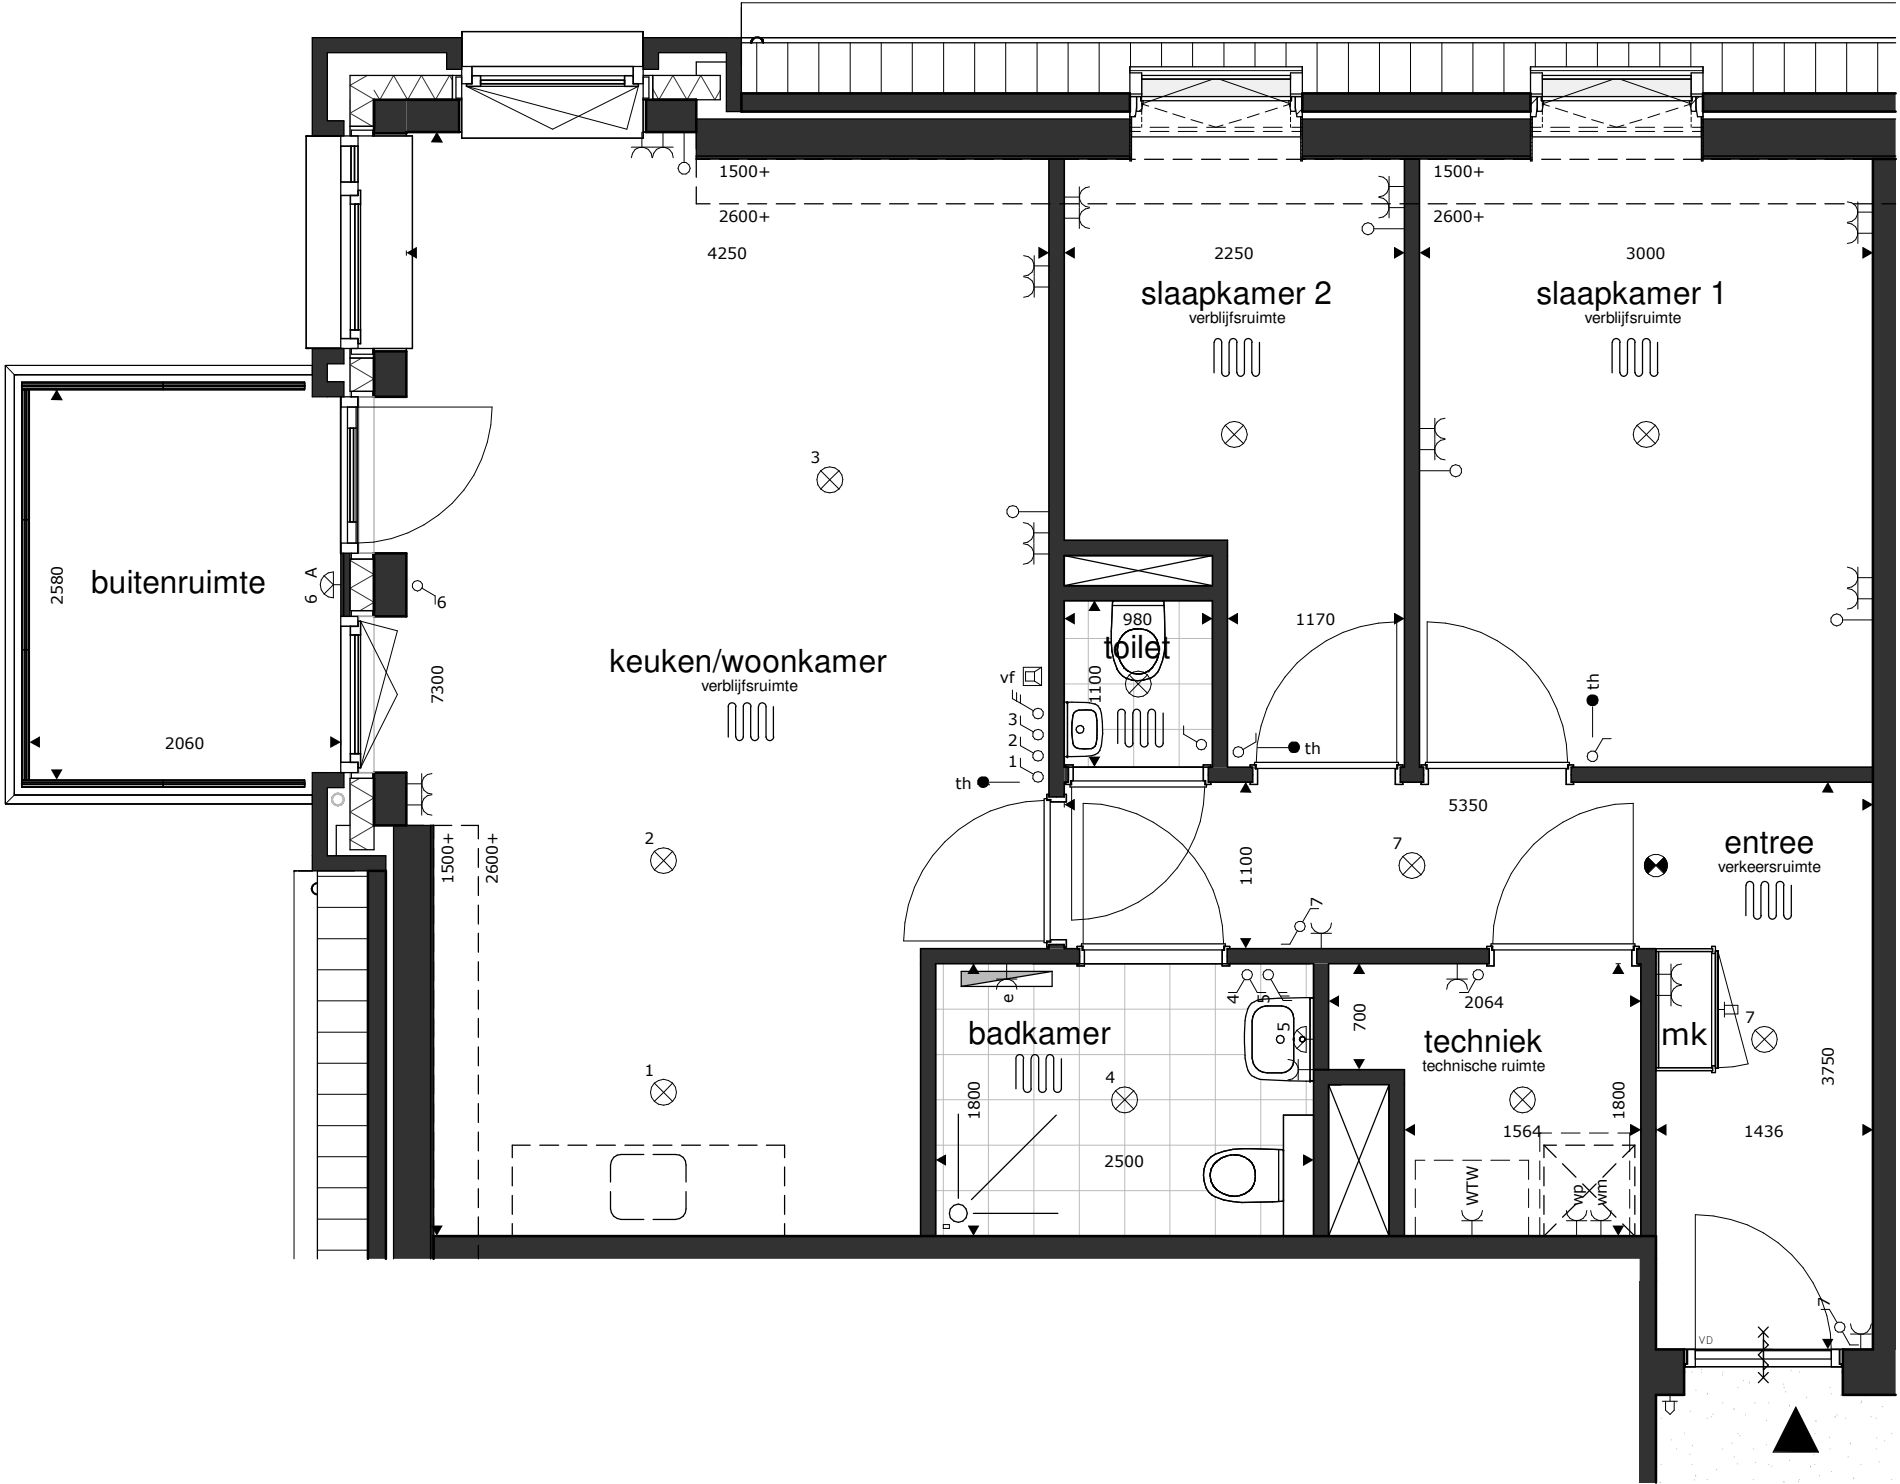


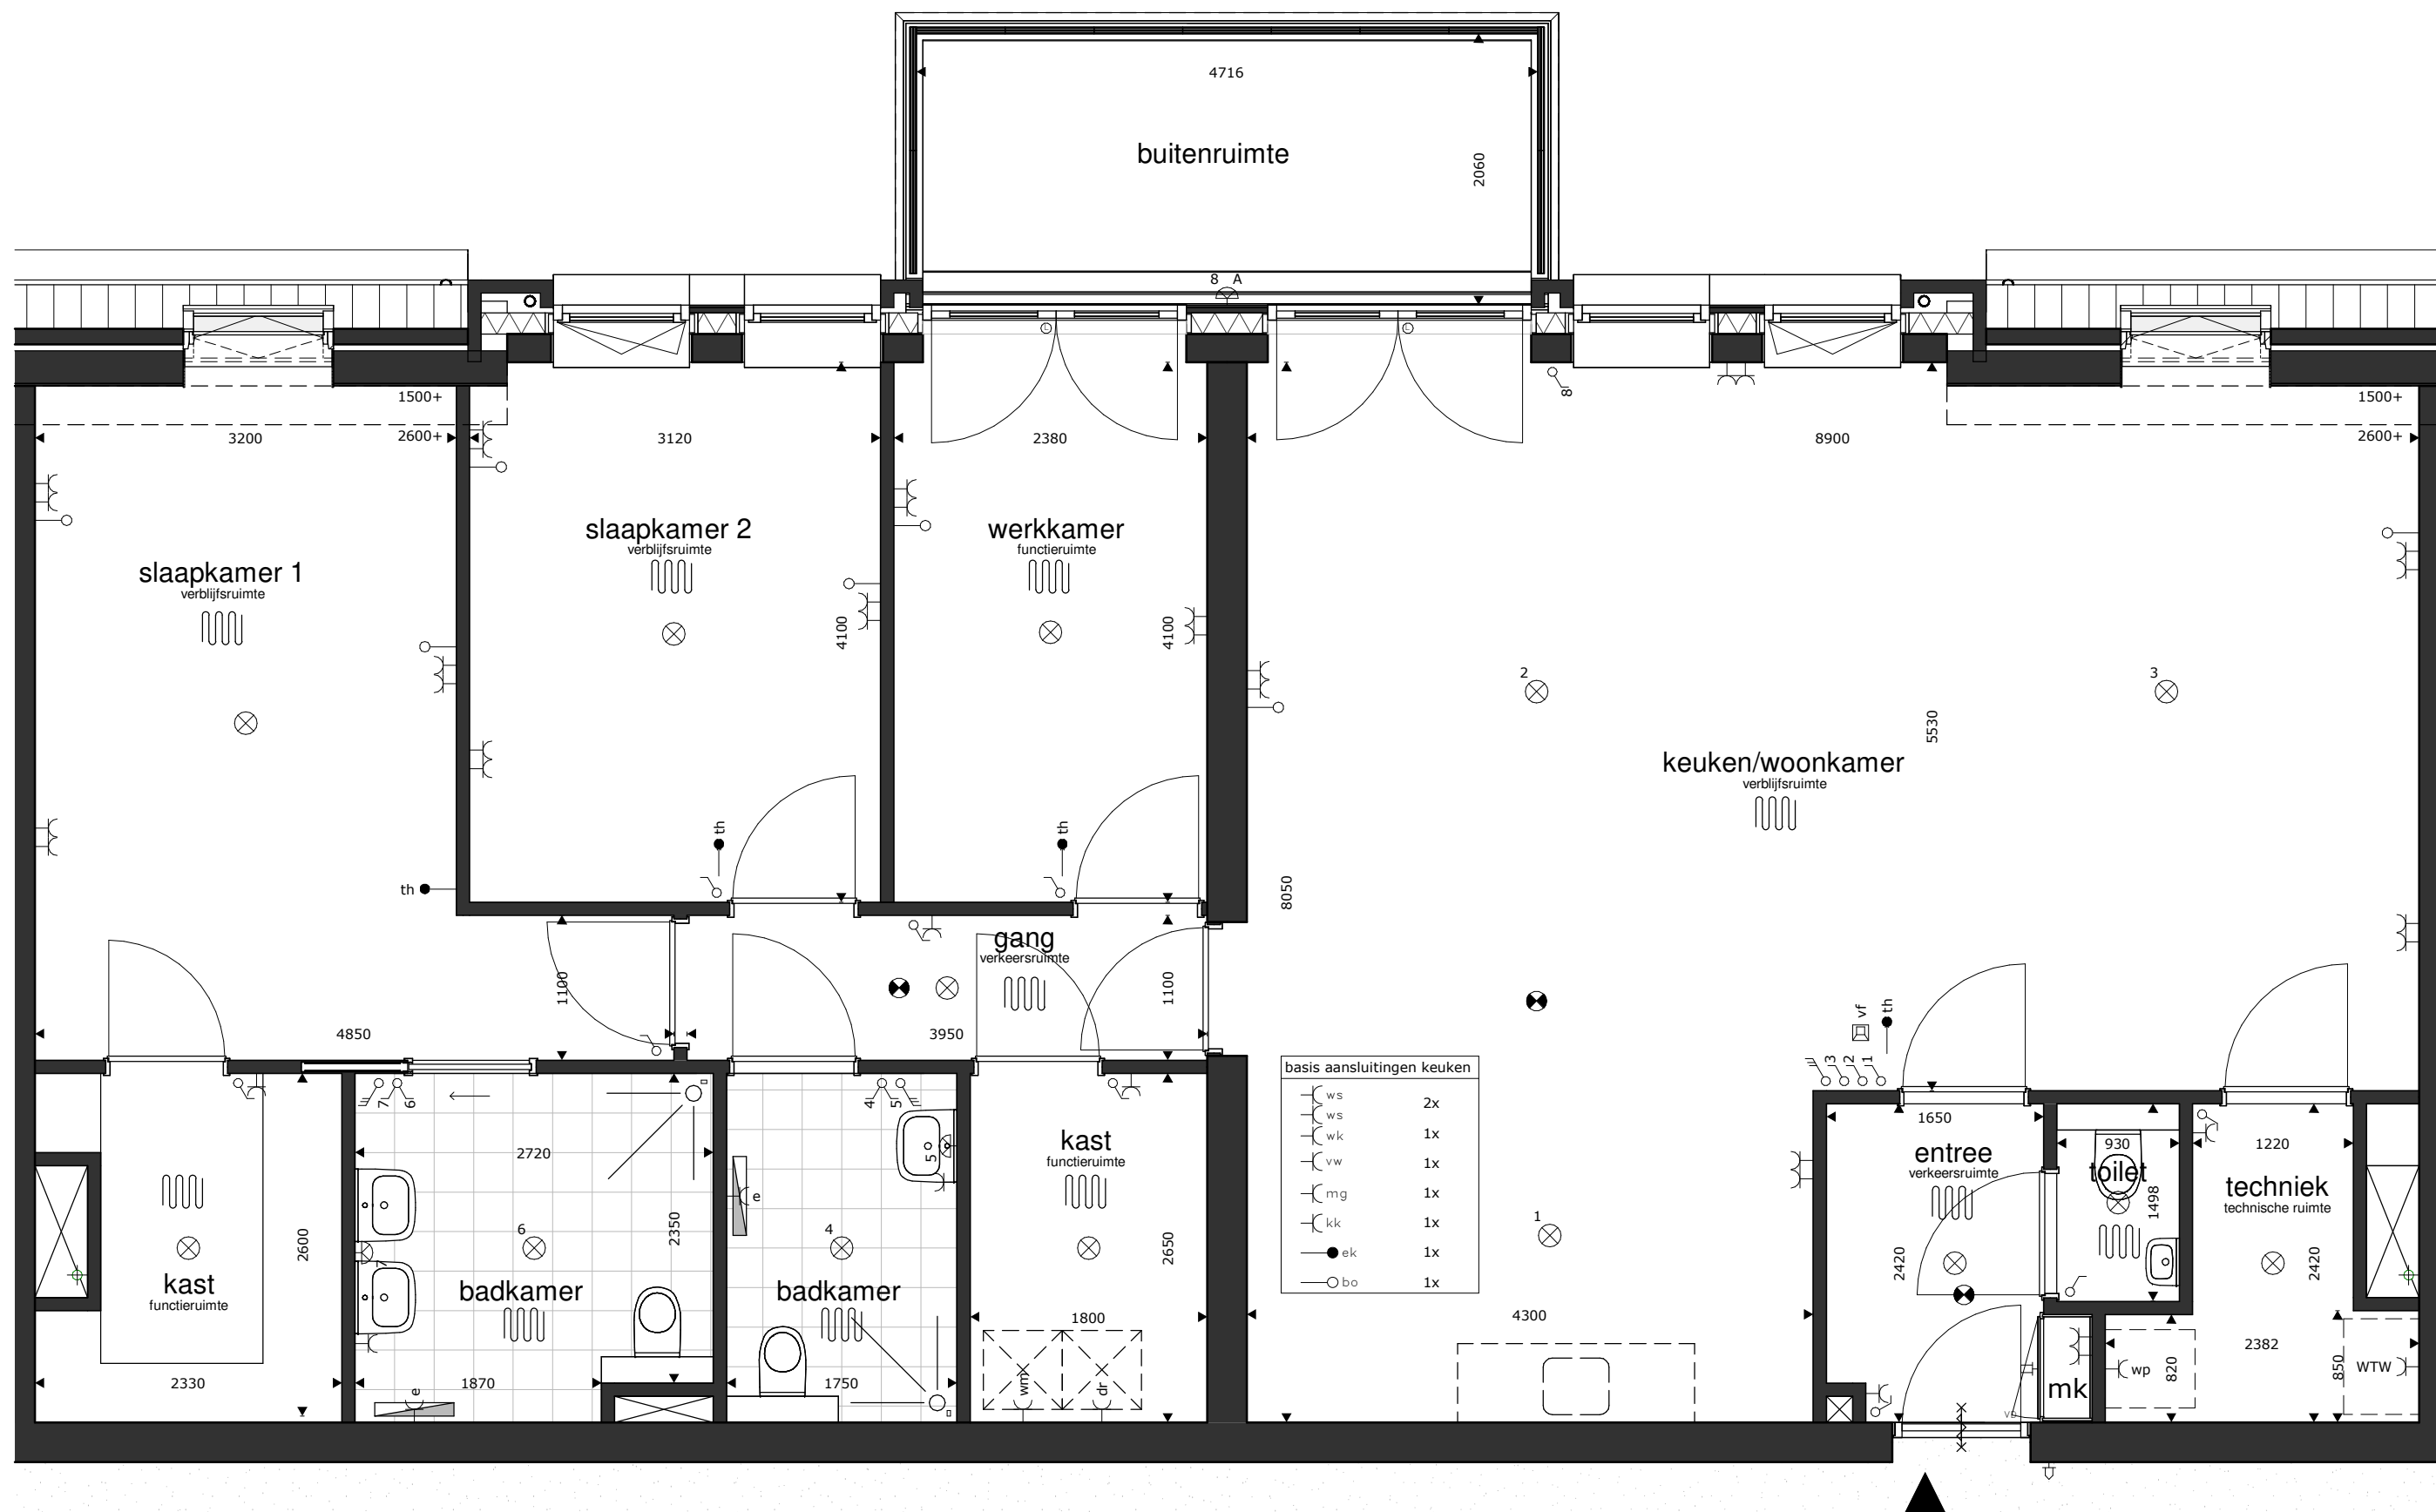

basis aansluitingen keuken		
	ws	2x
	ws	1x
	wk	1x
	vw	1x
	mg	1x
	kk	1x
	ek	1x
	bo	1x

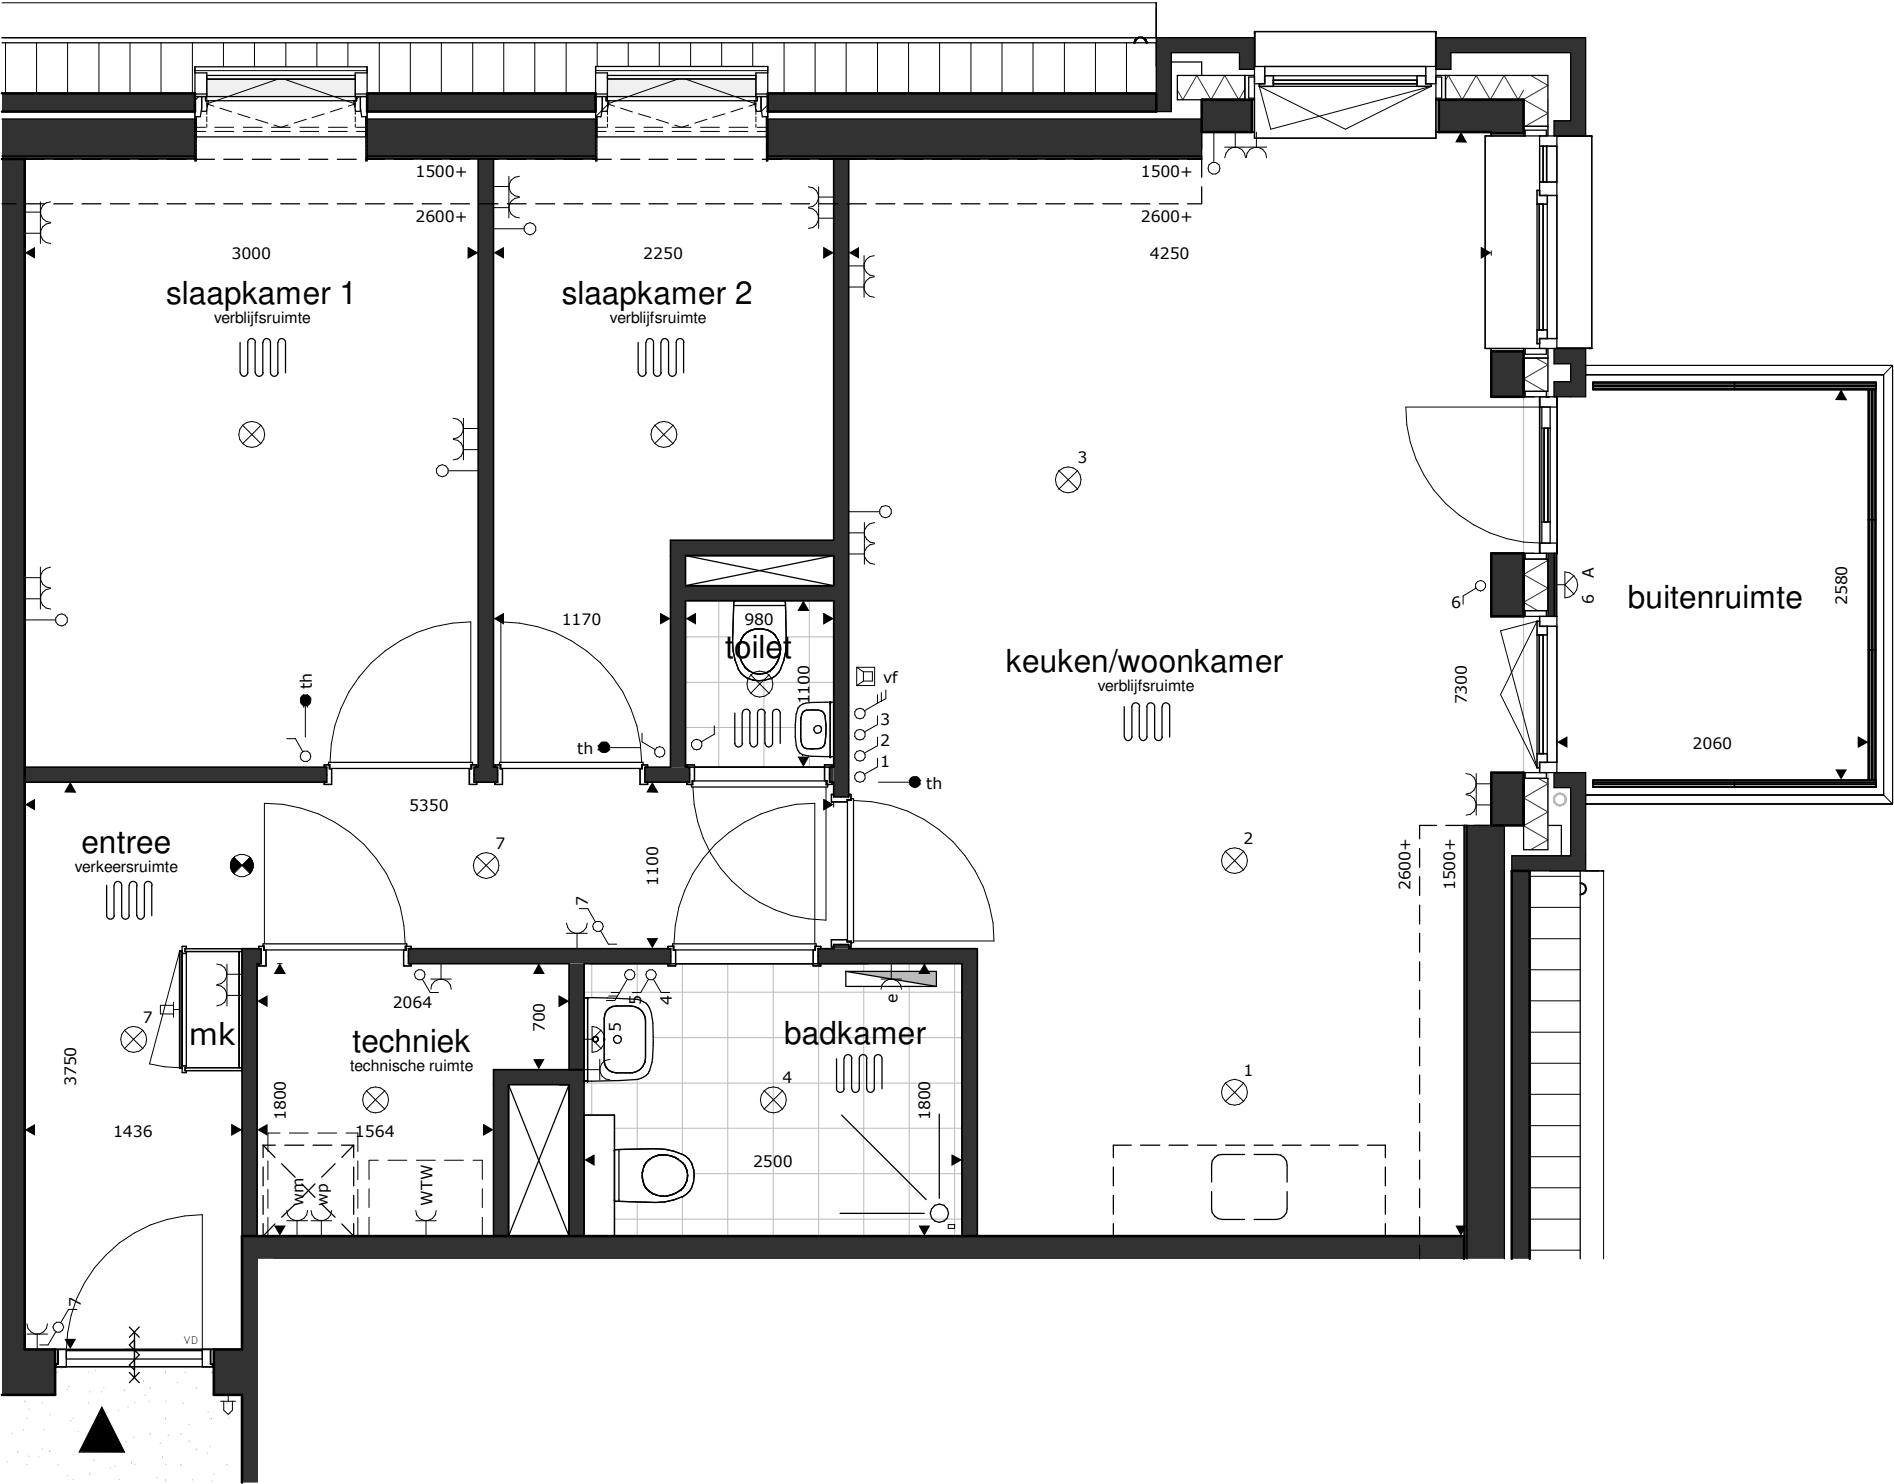

basis aansluitingen keuken		
	ws	2x
	ws	1x
	wk	1x
	vw	1x
	mg	1x
	kk	1x
	ek	1x
	bo	1x

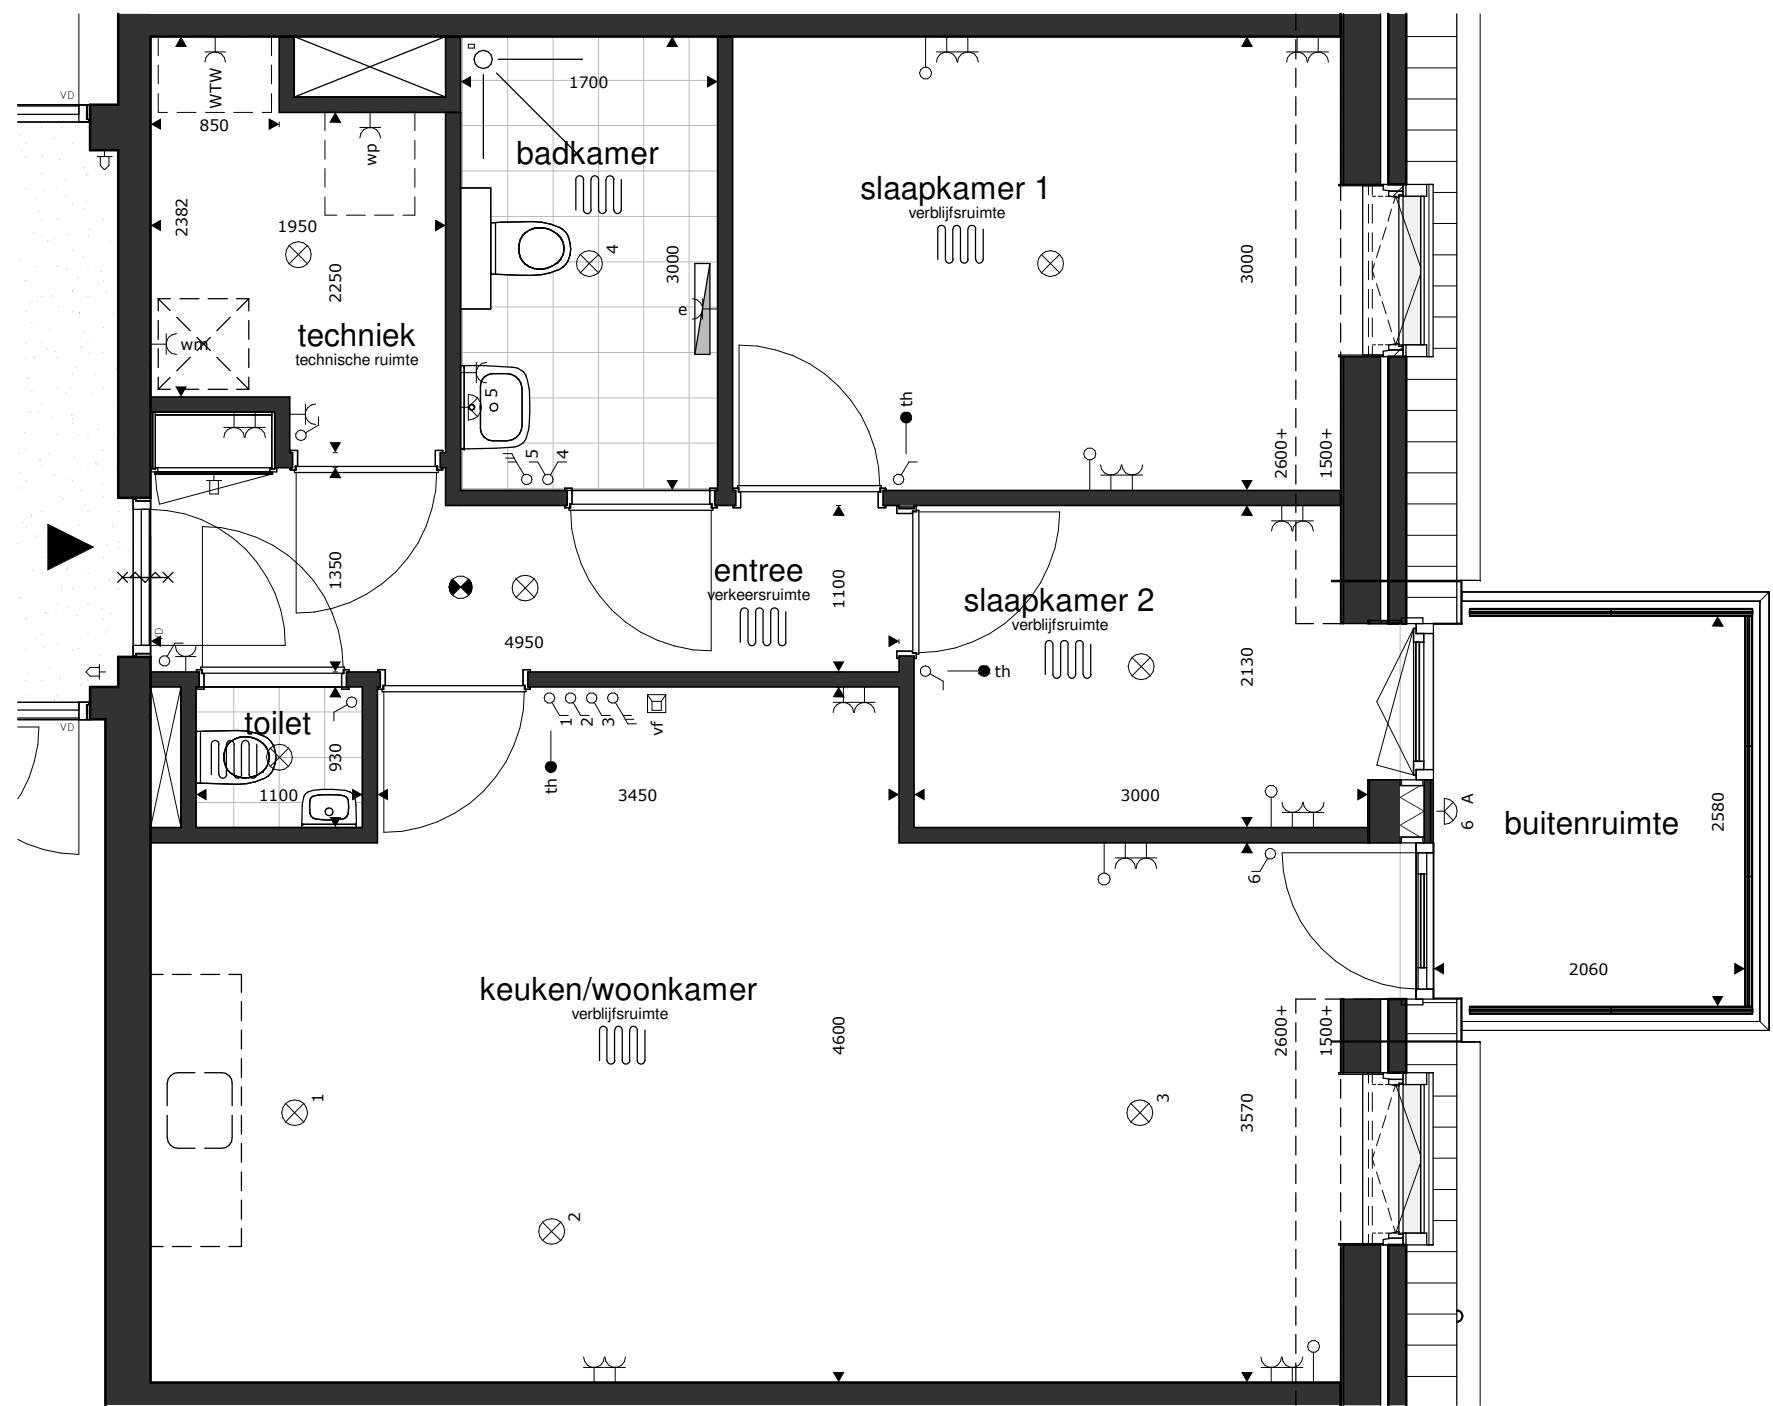

[illegible]